

SEE MALE TOILET INTERIOR ELEVATION 2B A-8

8 000
3 000 2 000 3 000

7 000
3 000
2 000
2 000

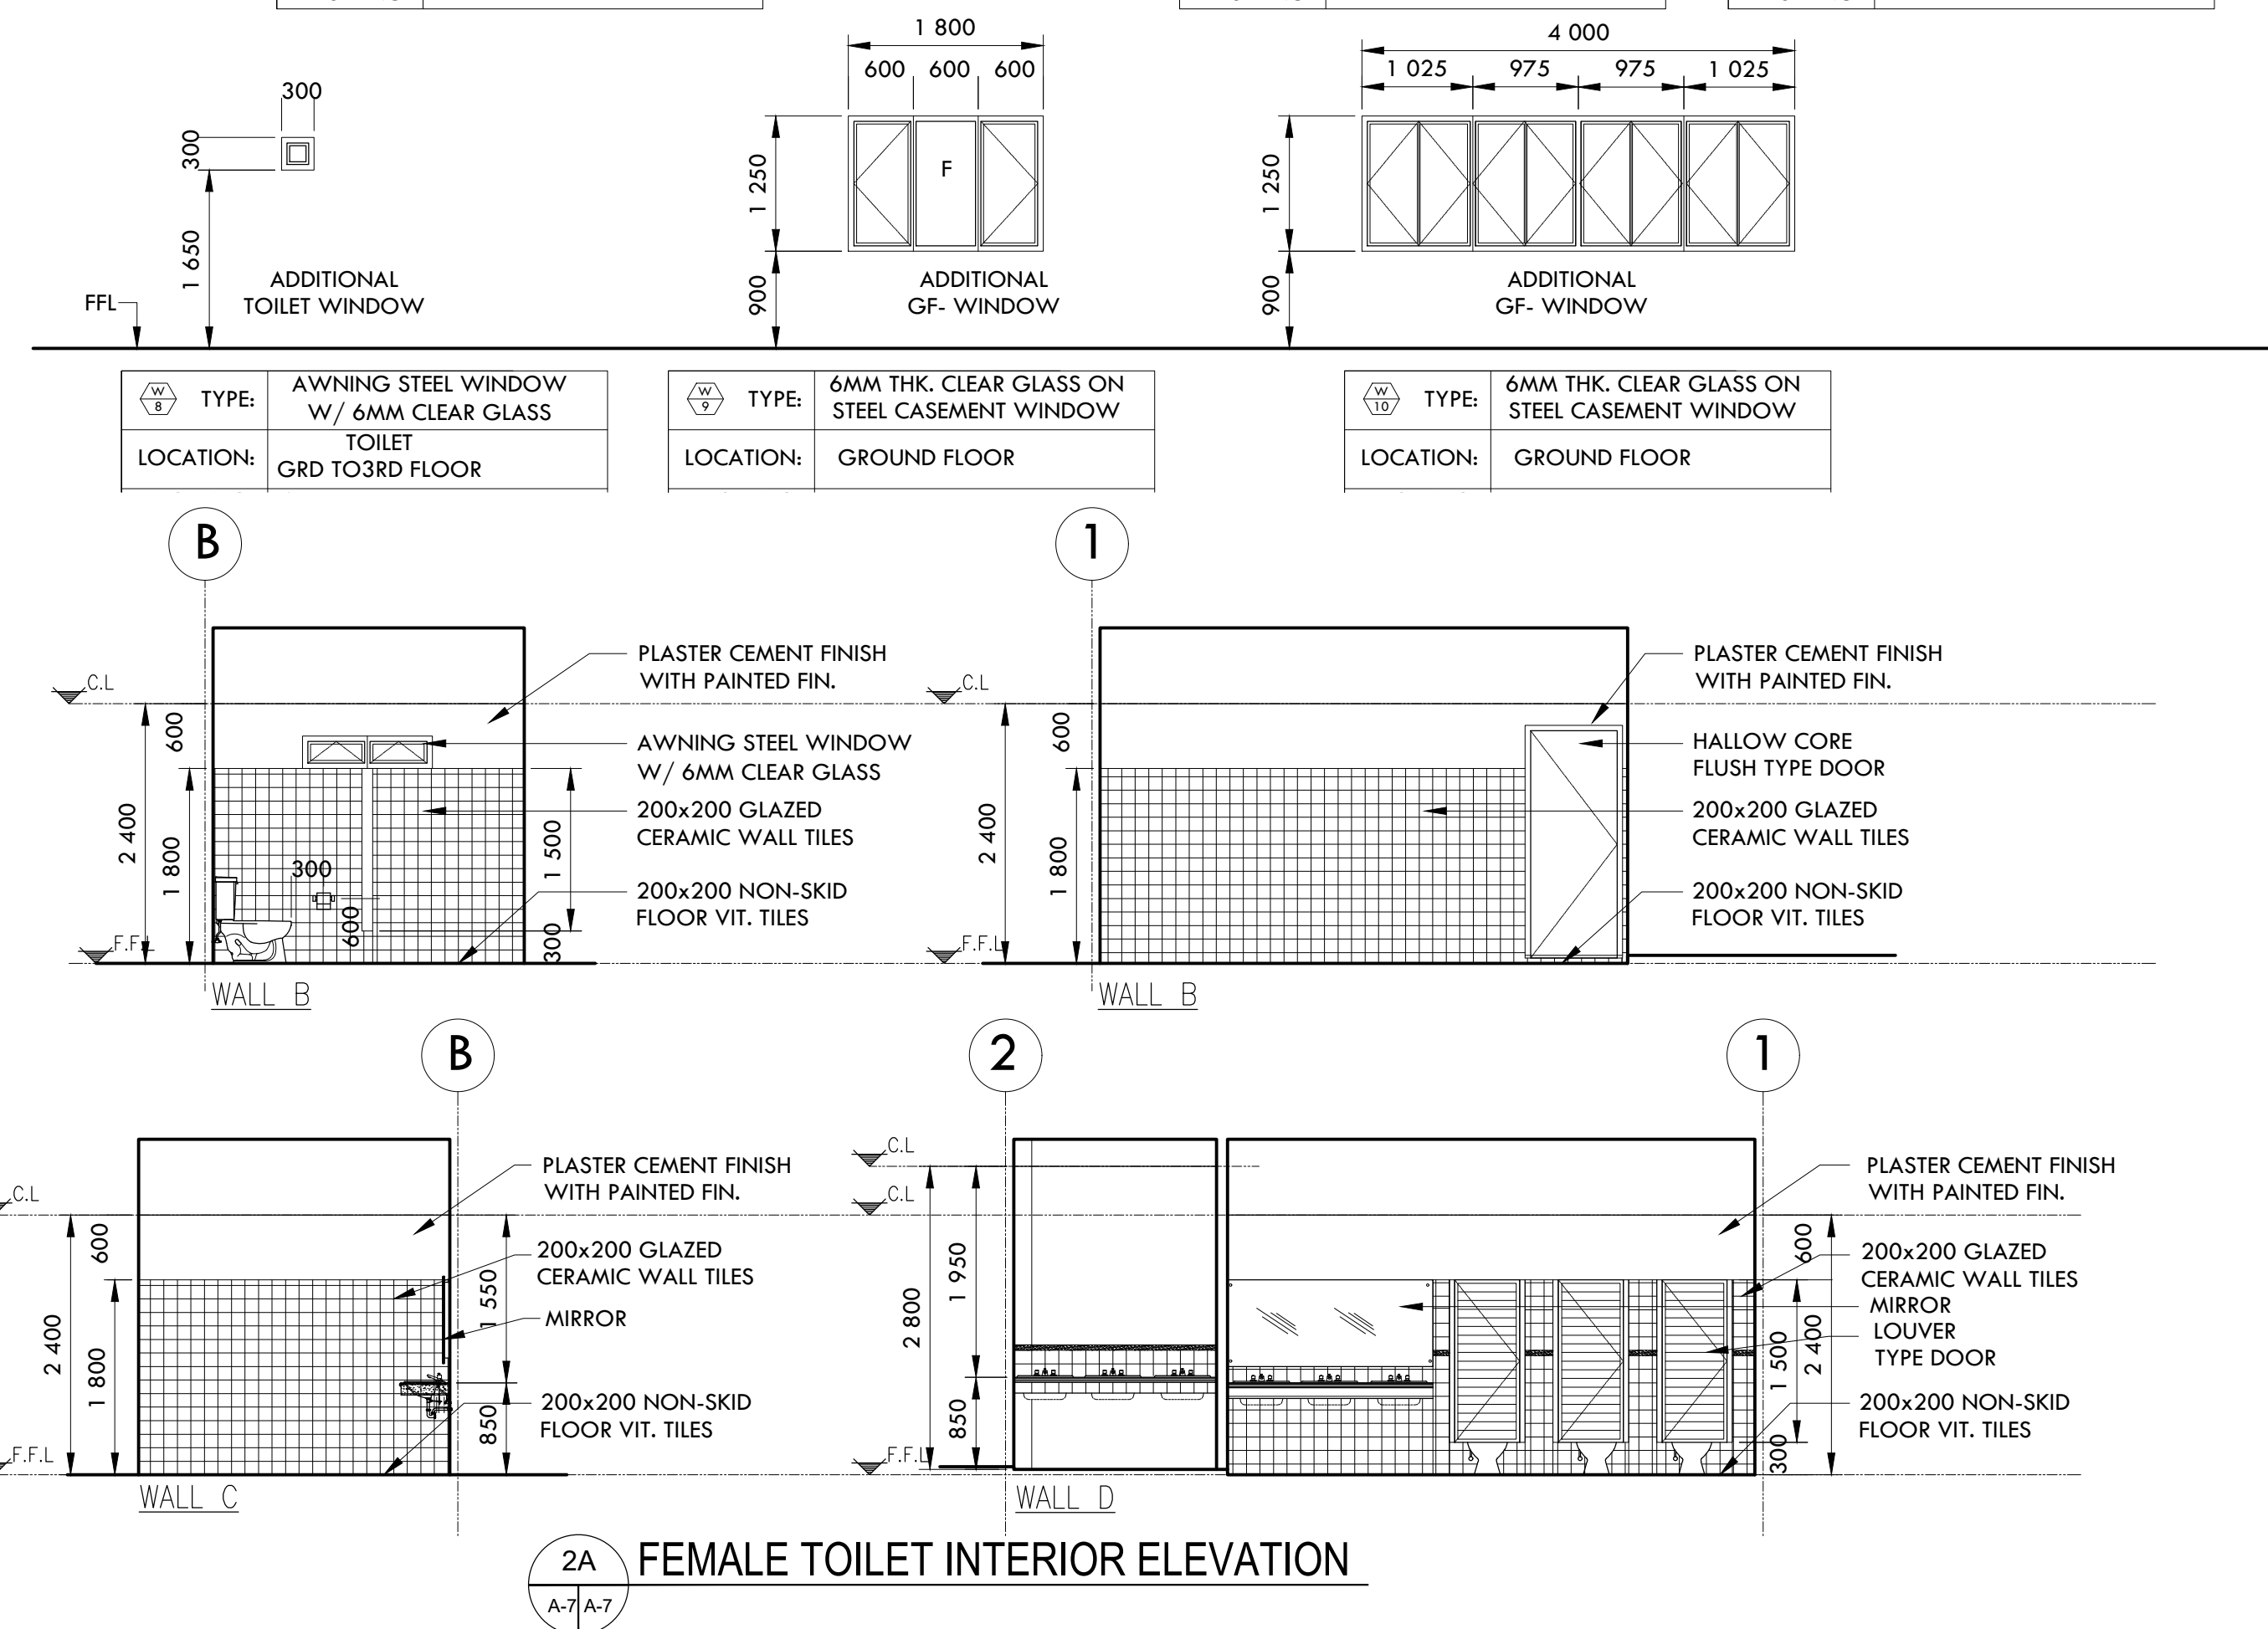
(-)50 FFL
GIRLS
200X200
VII. TILES



(-)50 FFL
BOY'S
200X200
VII. TILES

(-) 25 FFL
400 X 400
CERAMIC VII.
TILES FINISH

**TYPICAL GRD.TO 3RD
FEMALE & MALE ENLARGED TOILET PLAN -1**

2
A-7 A-7
SCALE 1:50 M



OWNER / DEVELOPER		ARCHITECT		SUBMITTED BY:	PROJECT TITLE	SHEET CONTENTS	OWNER	RECOMMENDING APPROVAL:	APPROVED BY:	<div>R.A. 9266 - THIS DRAWING IS AN INSTRUMENT OF SERVICE AND PROPERTY OF ASYANA CONSTRUCTION & CONSULTANCY. UNAUTHORIZED REPRODUCTION IN PART OR IN WHOLE IS PROHIBITED WITHOUT WRITTEN CONSENT.</div>	SCALE	AS SHOWN	PROJECT I.D. NO.	
<div><div></div><div>CONSTRUCTION & CONSULTANCY</div></div>		<div>ARCHITECT</div> <div>PTR NO. : REG. NO. :</div>		ASYANA CONSTRUCTION CONSULTANCY PROPRIETRESS	REHABILITATION OF SCHOOL BUILDINGS ACADEMIC BUILDING I,II AND DORMITORY BUILDING (ACADEMIC-I)	GROUND FLOOR PLAN SECOND FLOOR PLAN	<div></div> <div>PHILIPPINE SCIENCE HIGH SCHOOL BICOL REGION CAMPUS DEPARTMENT OF SCIENCE AND TECHNOLOGY</div>	<div>JAY P. BASSIG</div> <div>FAD CHIEF</div>	<div>LORVI B. PAGOROGON, RPAE,MHWQ</div> <div>DIRECTOR III</div>		CADD	RPO	202 - -	
											CHECKED	FLB	SHEET NO.	TOTAL SHTS.
											DATE	NOV. 12, 2021	<div>A 07</div>	<div>-</div>
											FILE			
201, The Levels, Pacific Rim Rd. Filinvest Alabang, Muntinlupa City		Contact Number0956-768-2678 Email:ferbal_1@yahoo.com.ph			LOCATION: TAGONGTONG, GOA, CAMARINES SUR									