




2 REAR ELEVATION  
SCALE 1:150 M

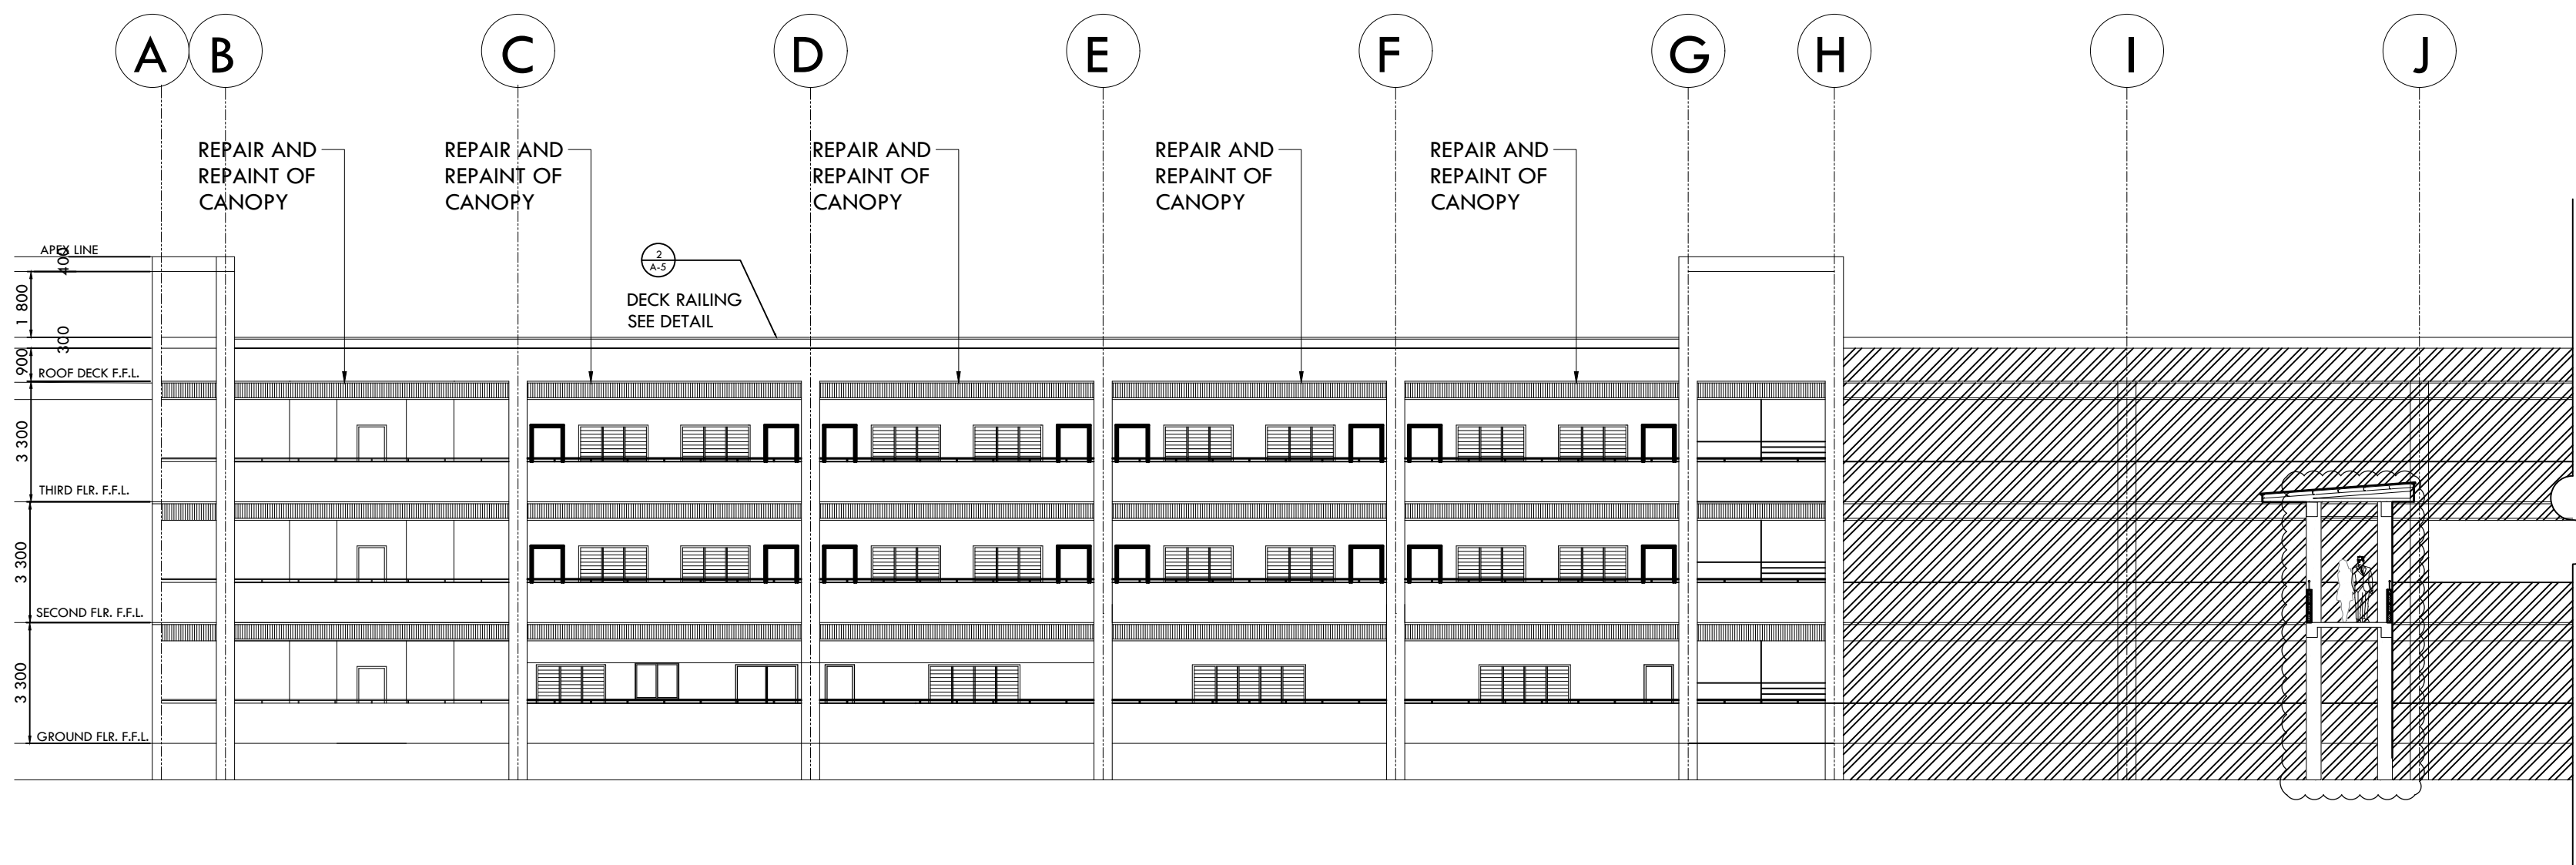


1 FRONT ELEVATION  
SCALE 1:150 M

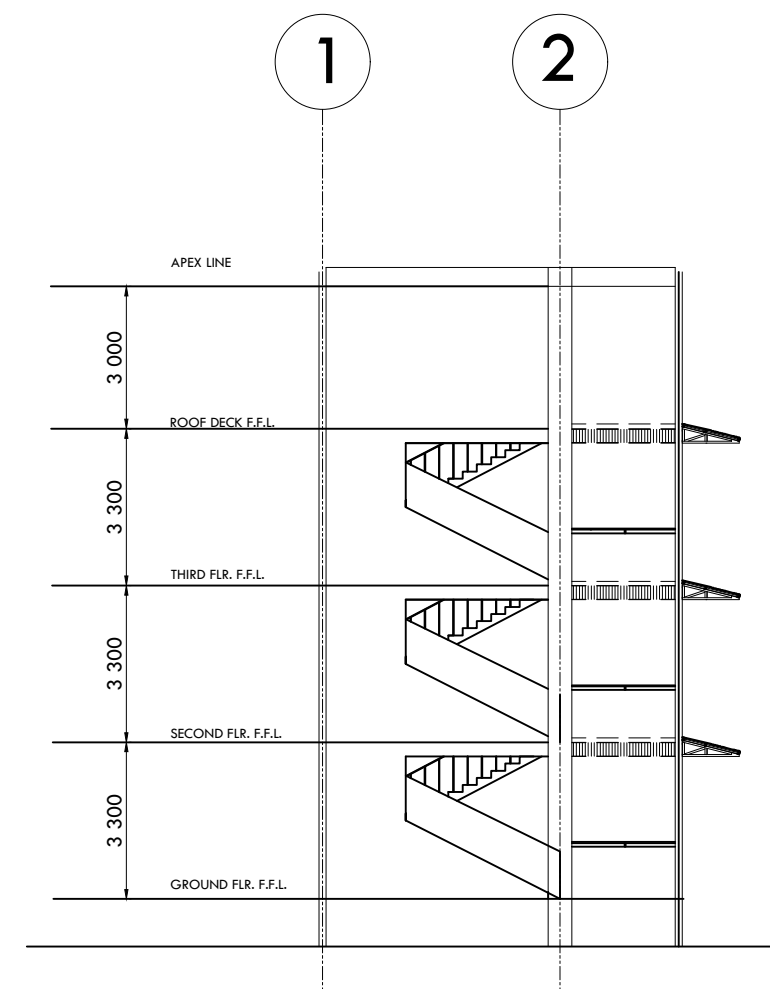



3 LEFT SIDE ELEVATION  
SCALE 1:150 M

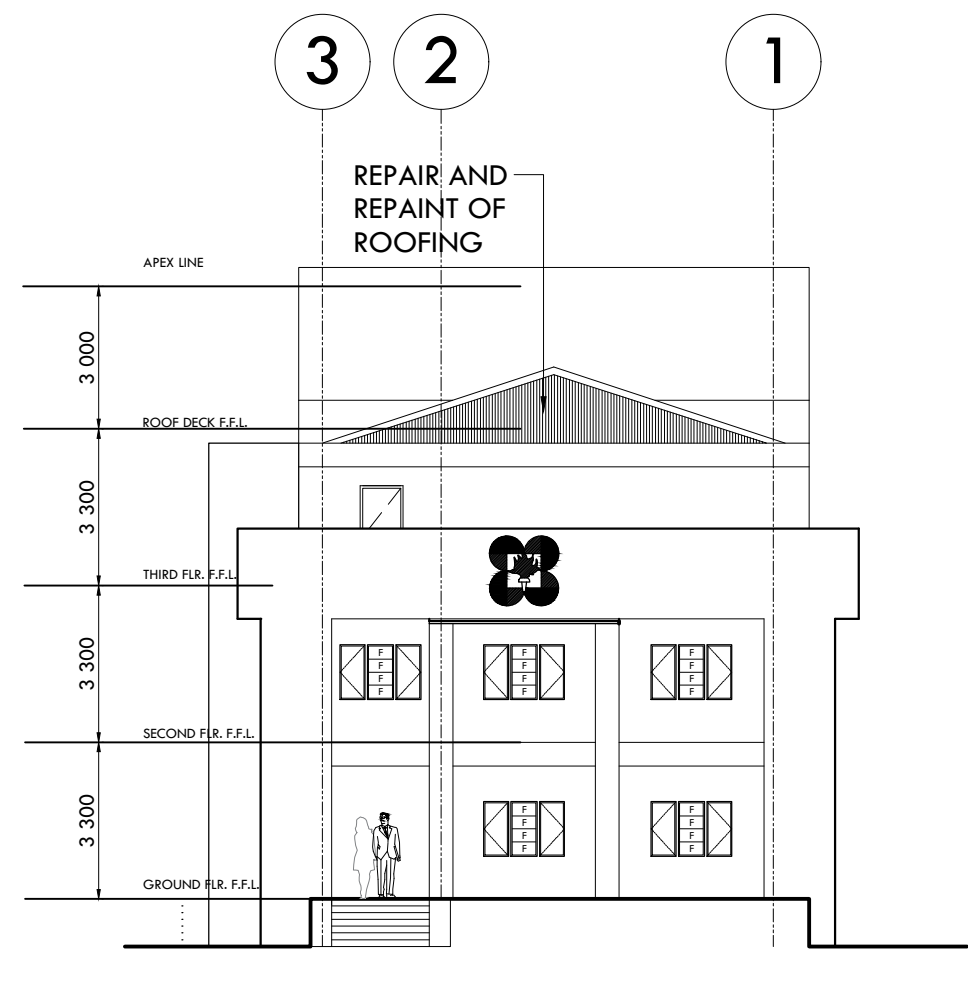

4 RIGHT SIDE ELEVATION  
SCALE 1:150 M

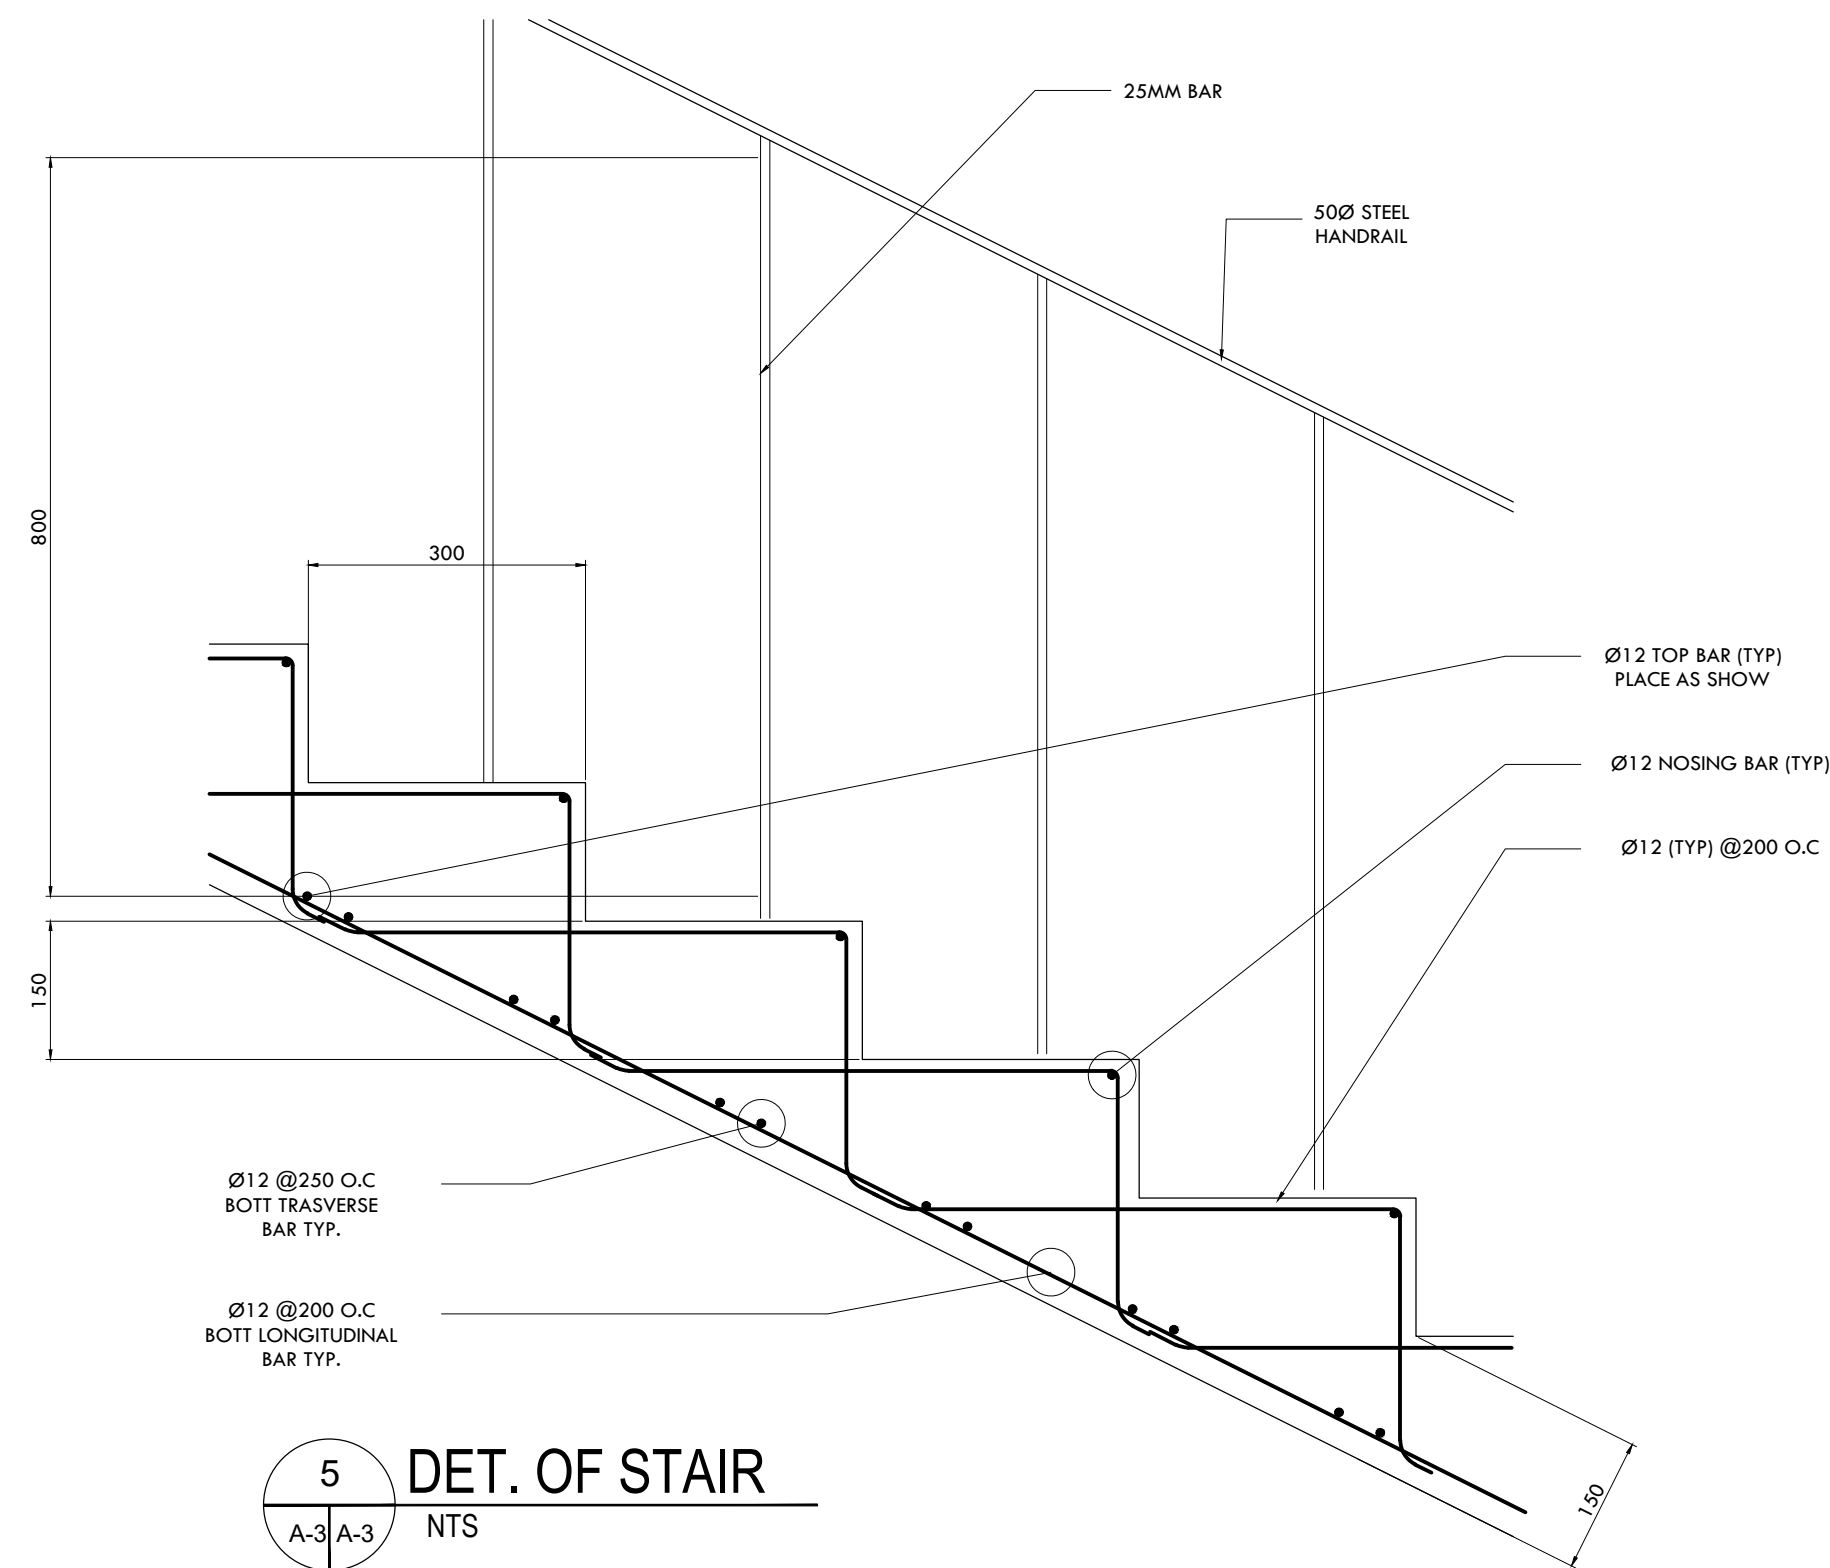

5 DET. OF STAIR  
NTS

  OWNER / DEVELOPER	ARCHITECT		SUBMITTED BY:	PROJECT TITLE	SHEET CONTENTS	OWNER	RECOMMENDING APPROVAL:	APPROVED BY:	R.A. 9266 – THIS DRAWING IS AN INSTRUMENT OF SERVICE AND PROPERTY OF ASYANA CONSTRUCTION & CONSULTANCY. UNAUTHORIZED REPRODUCTION IN PART OR IN WHOLE IS PROHIBITED WITHOUT WRITTEN CONSENT.	SCALE	AS SHOWN	PROJECT I.D. NO.	
<div><div>Asyana</div><div>CONSTRUCTION &amp; CONSULTANCY</div></div>	ARCHITECT		ASYANA CONSTRUCTION CONSULTANCY PROPRIETRESS	REHABILITATION OF SCHOOL BUILDINGS ACADEMIC BUILDING I,II AND DORMITORY BUILDING (ACADEMIC-I)	GROUND FLOOR PLAN SECOND FLOOR PLAN	 <div>PHILIPPINE SCIENCE HIGH SCHOOL BICOL REGION CAMPUS DEPARTMENT OF SCIENCE AND TECHNOLOGY</div>	JAY P. BASSIG FAD CHIEF	LORVI B. PAGOROGON, RPAE,MHWQ DIRECTOR III		CADD	RPO	202 - -	
	CHECKED	FLB								SHEET NO.	TOTAL SHTS.		
	DATE	NOV. 12, 2021								<div>A03</div>	<div>1</div>		
201, The Levels, Pacific Rim Rd. Filinvest Alabang, Muntinlupa City Contact Number 0956-768-2678 Email: ferbal_1@yahoo.com.ph	DATE : PLACE :	T.I.N. :		LOCATION: TAGONGTONG, GOA, CAMARINES SUR									