


2 ROOF DECK PLAN  
SCALE 1:150 M

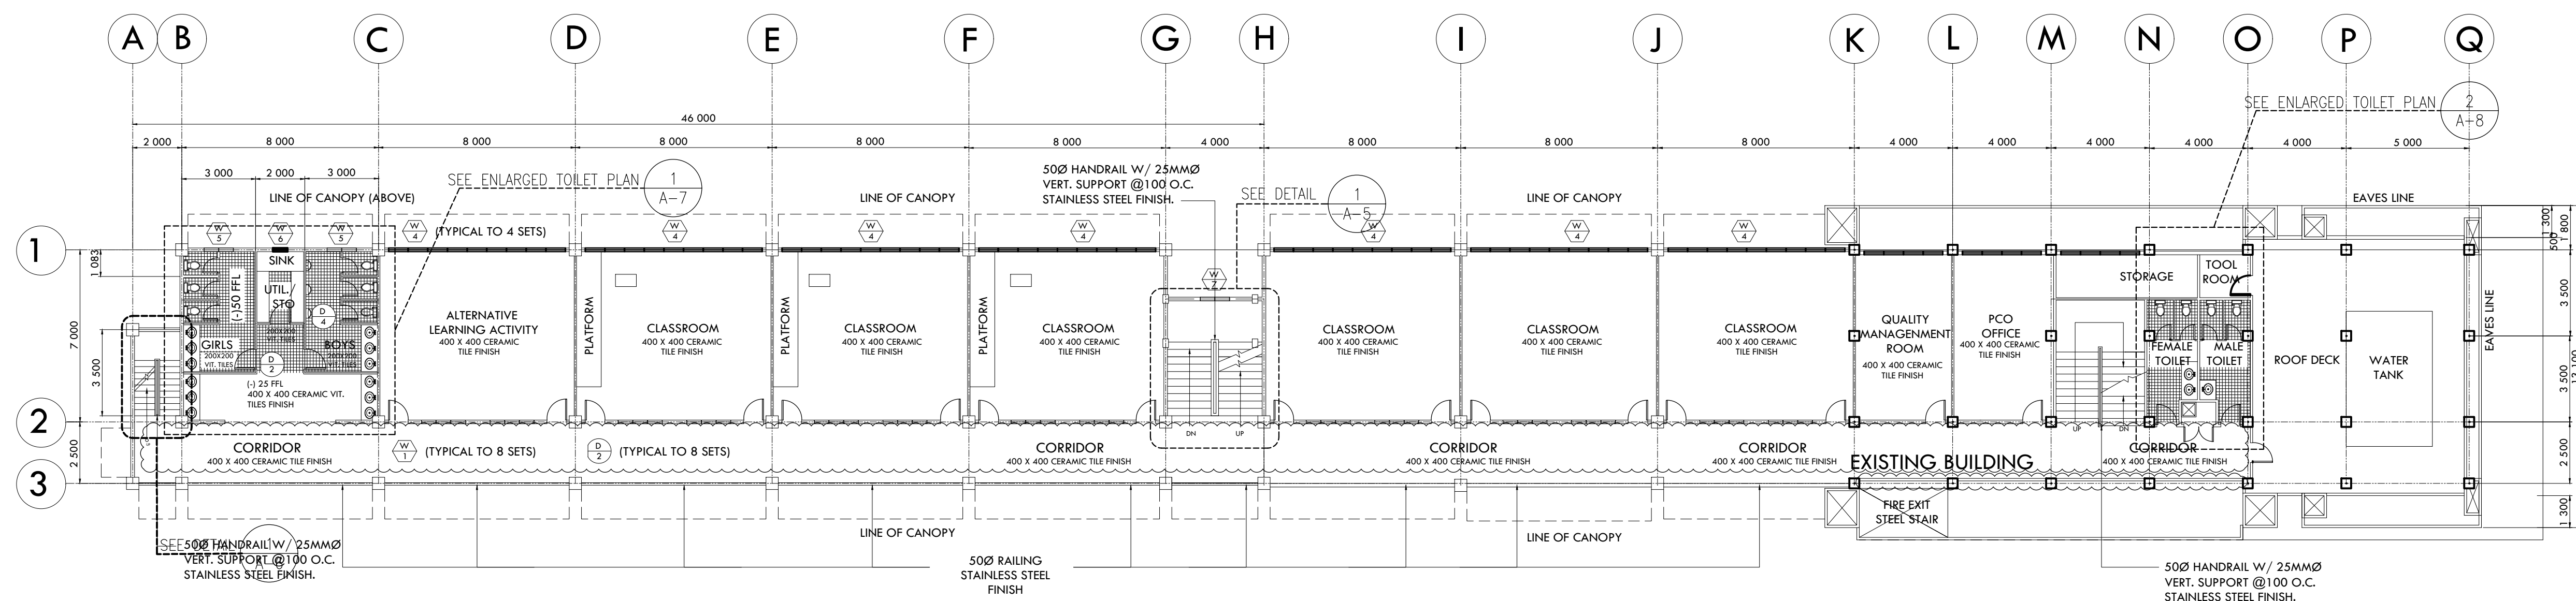

1 THIRD FLOOR PLAN  
SCALE 1:150 M

NOTE:

EXISTING GUARDRAILS AT CORRIDOR  
OPENING STAIRS TO BE REPLACED  
WITH STAINLESS PIPE HANDRAIL

OWNER / DEVELOPER		ARCHITECT		SUBMITTED BY:	PROJECT TITLE	SHEET CONTENTS	OWNER	RECOMMENDING APPROVAL:	APPROVED BY:	<div>R.A. 9266 - THIS DRAWING IS AN INSTRUMENT OF SERVICE AND PROPERTY OF ASYANA CONSTRUCTION &amp; CONSULTANCY. UNAUTHORIZED REPRODUCTION IN PART OR IN WHOLE IS PROHIBITED WITHOUT WRITTEN CONSENT.</div>	SCALE	AS SHOWN	PROJECT I.D. NO.	
<div><div><div><div></div></div><div>Asyana</div></div><div>CONSTRUCTION &amp; CONSULTANCY</div></div>		ARCHITECT		ASYANA CONSTRUCTION CONSULTANCY PROPRIETRESS	REHABILITATION OF SCHOOL BUILDINGS ACADEMIC BUILDING I,II AND DORMITORY BUILDING (ACADEMIC-I)	THIRD FLOOR PLAN ROOF PLAN	<div><div><div></div></div><div>PHILIPPINE SCIENCE HIGH SCHOOL BICOL REGION CAMPUS DEPARTMENT OF SCIENCE AND TECHNOLOGY</div></div>	<div><div>JAY P. BASSIG</div><div>FAD CHIEF</div></div>	<div><div>LORVI B. PAGOROGON, RPAE,MHWQ</div><div>DIRECTOR III</div></div>		CADD	RPO	202 - -	
											CHECKED	FLB	SHEET NO.	TOTAL SHTS.
											DATE	NOV. 12, 2021	<div><div>A</div><div>02</div></div>	<div><div>-</div></div>
											FILE			
201, The Levels, Pacific Rim Rd. Filinvest Alabang, Muntinlupa City		Contact Number0956-768-2678 Email:ferbal_1@yahoo.com.ph	DATE : PLACE :	T.I.N. :	LOCATION: TAGONGTONG, GOA, CAMARINES SUR									