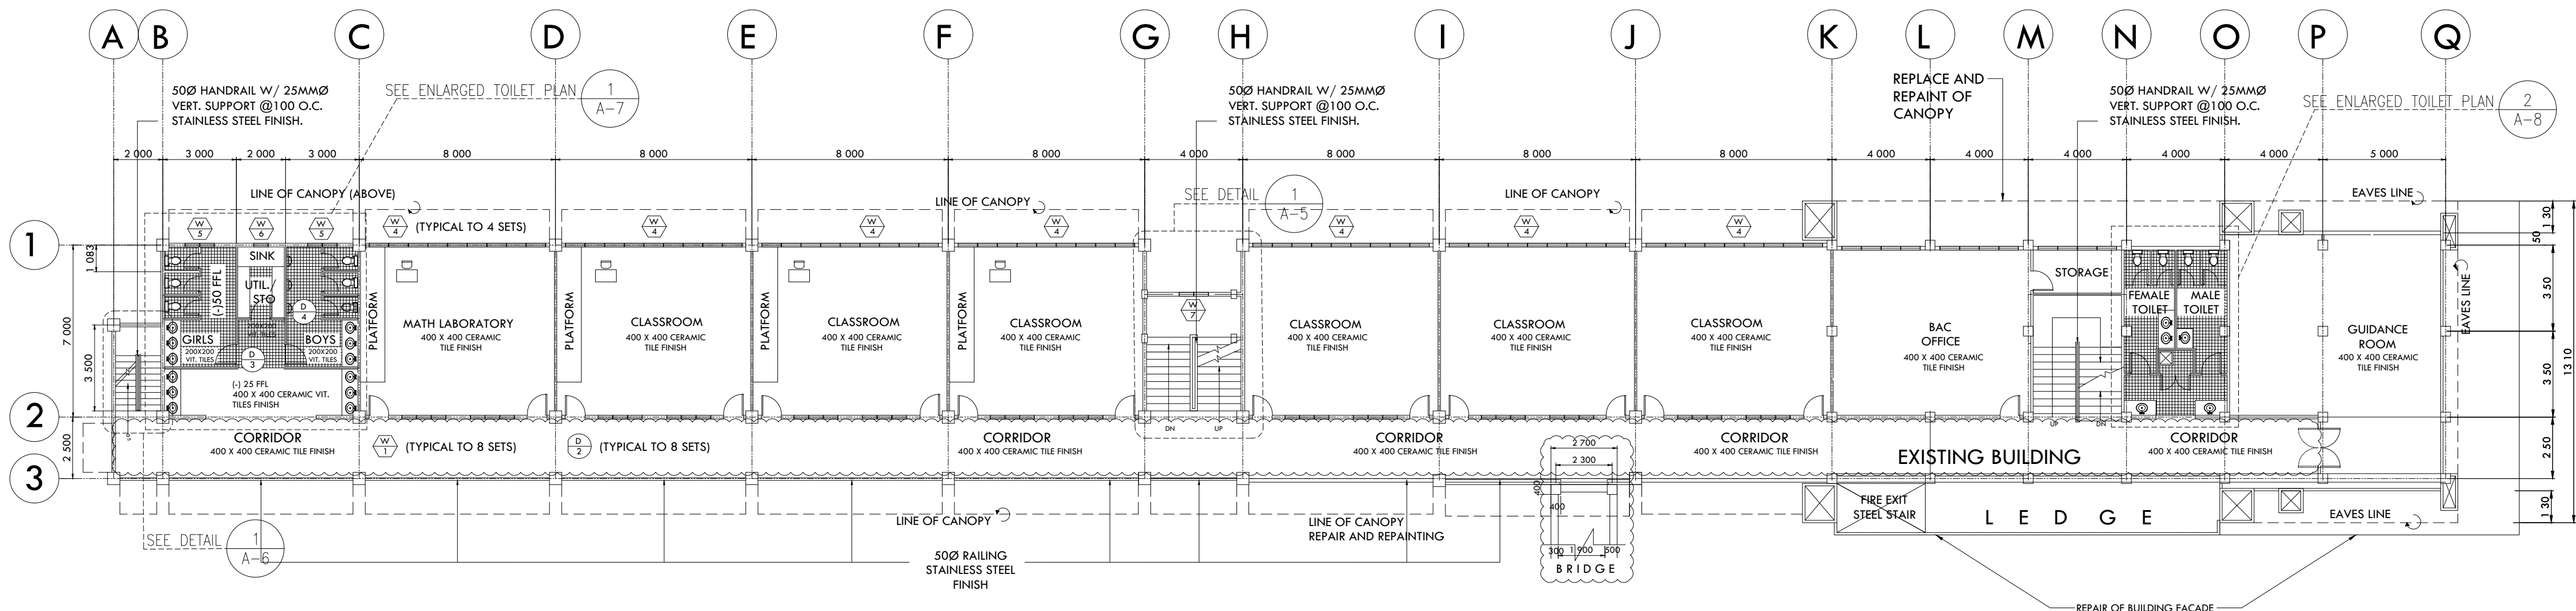

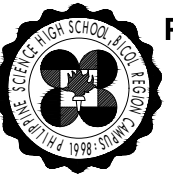


1 GROUND FLOOR PLAN
SCALE 1:150 M



2 SECOND FLOOR PLAN
SCALE 1:150 M

NOTE:
EXISTING GUARDRAILS AT CORRIDOR
OPENING STAIRS TO BE REPLACED
WITH STAINLESS PIPE HANDRAIL

OWNER / DEVELOPER	ARCHITECT	SUBMITTED BY:	PROJECT TITLE	SHEET CONTENTS	OWNER	RECOMMENDING APPROVAL:	APPROVED BY:	R.A. 9266 - THIS DRAWING IS AN INSTRUMENT OF SERVICE AND PROPERTY OF ASYANA CONSTRUCTION & CONSULTANCY. UNAUTHORIZED REPRODUCTION IN PART OR IN WHOLE IS PROHIBITED WITHOUT WRITTEN CONSENT.	SCALE	AS SHOWN	PROJECT I.D. NO.
 201, The Levels, Pacific Rim Rd. Contact Number 0956-768-2678 Filinvest Alabang, Muntinlupa City Email: ferbal_1@yahoo.com.ph	ARCHITECT PTR NO.: REG. NO.:	ASYANA CONSTRUCTION CONSULTANCY PROPRIETRESS	REHABILITATION OF SCHOOL BUILDINGS ACADEMIC BUILDING I, II AND DORMITORY BUILDING (ACADEMIC-I) LOCATION: TAGONGTONG, GOA, CAMARINES SUR	GROUND FLOOR PLAN SECOND FLOOR PLAN	 PHILIPPINE SCIENCE HIGH SCHOOL BICOL REGION CAMPUS DEPARTMENT OF SCIENCE AND TECHNOLOGY	JAY P. BASSIG FAD CHIEF	LORVI B. PAGOROGON, RPAE, MHWQ DIRECTOR III		CADD	RPO	202 - -
	DATE : PLACE :	T.I.N. :							CHECKED	FLB	SHEET NO. TOTAL SHTS.
									FILE	NOV. 12, 2021	A 01