




GROUND FLOOR STUDY TABLE REPLACEMENT		SECOND FLOOR STUDY TABLE REPLACEMENT	
ROOM	REPLACEMENT	ROOM	REPLACEMENT
101	4 SETS HANDLE	201	4 SETS HANDLE
102	4 SETS HANDLE	202	4 SETS HANDLE/ 2 DRAWERS
103	4 SETS HANDLE	203	4 SETS HANDLE/ 2 DRAWERS
104	4 SETS HANDLE	204	4 SETS HANDLE/ 1 DRAWER
105	4 SETS HANDLE	205	4 SETS HANDLE
106	4 SETS HANDLE	206	4 SETS HANDLE
107	4 SETS HANDLE	207	4 SETS HANDLE
108	4 SETS HANDLE	208	4 SETS HANDLE/ 3 DRAWERS
109	4 SETS HANDLE	209	4 SETS HANDLE/ 1 DRAWER
110	4 SETS HANDLE	210	4 SETS HANDLE/ 4 DRAWERS
111	4 SETS HANDLE	211	4 SETS HANDLE/ 1 DRAWER
112	4 SETS HANDLE	212	4 SETS HANDLE/ 1 DRAWER
113	4 SETS HANDLE	213	4 SETS HANDLE/ 1 DRAWER

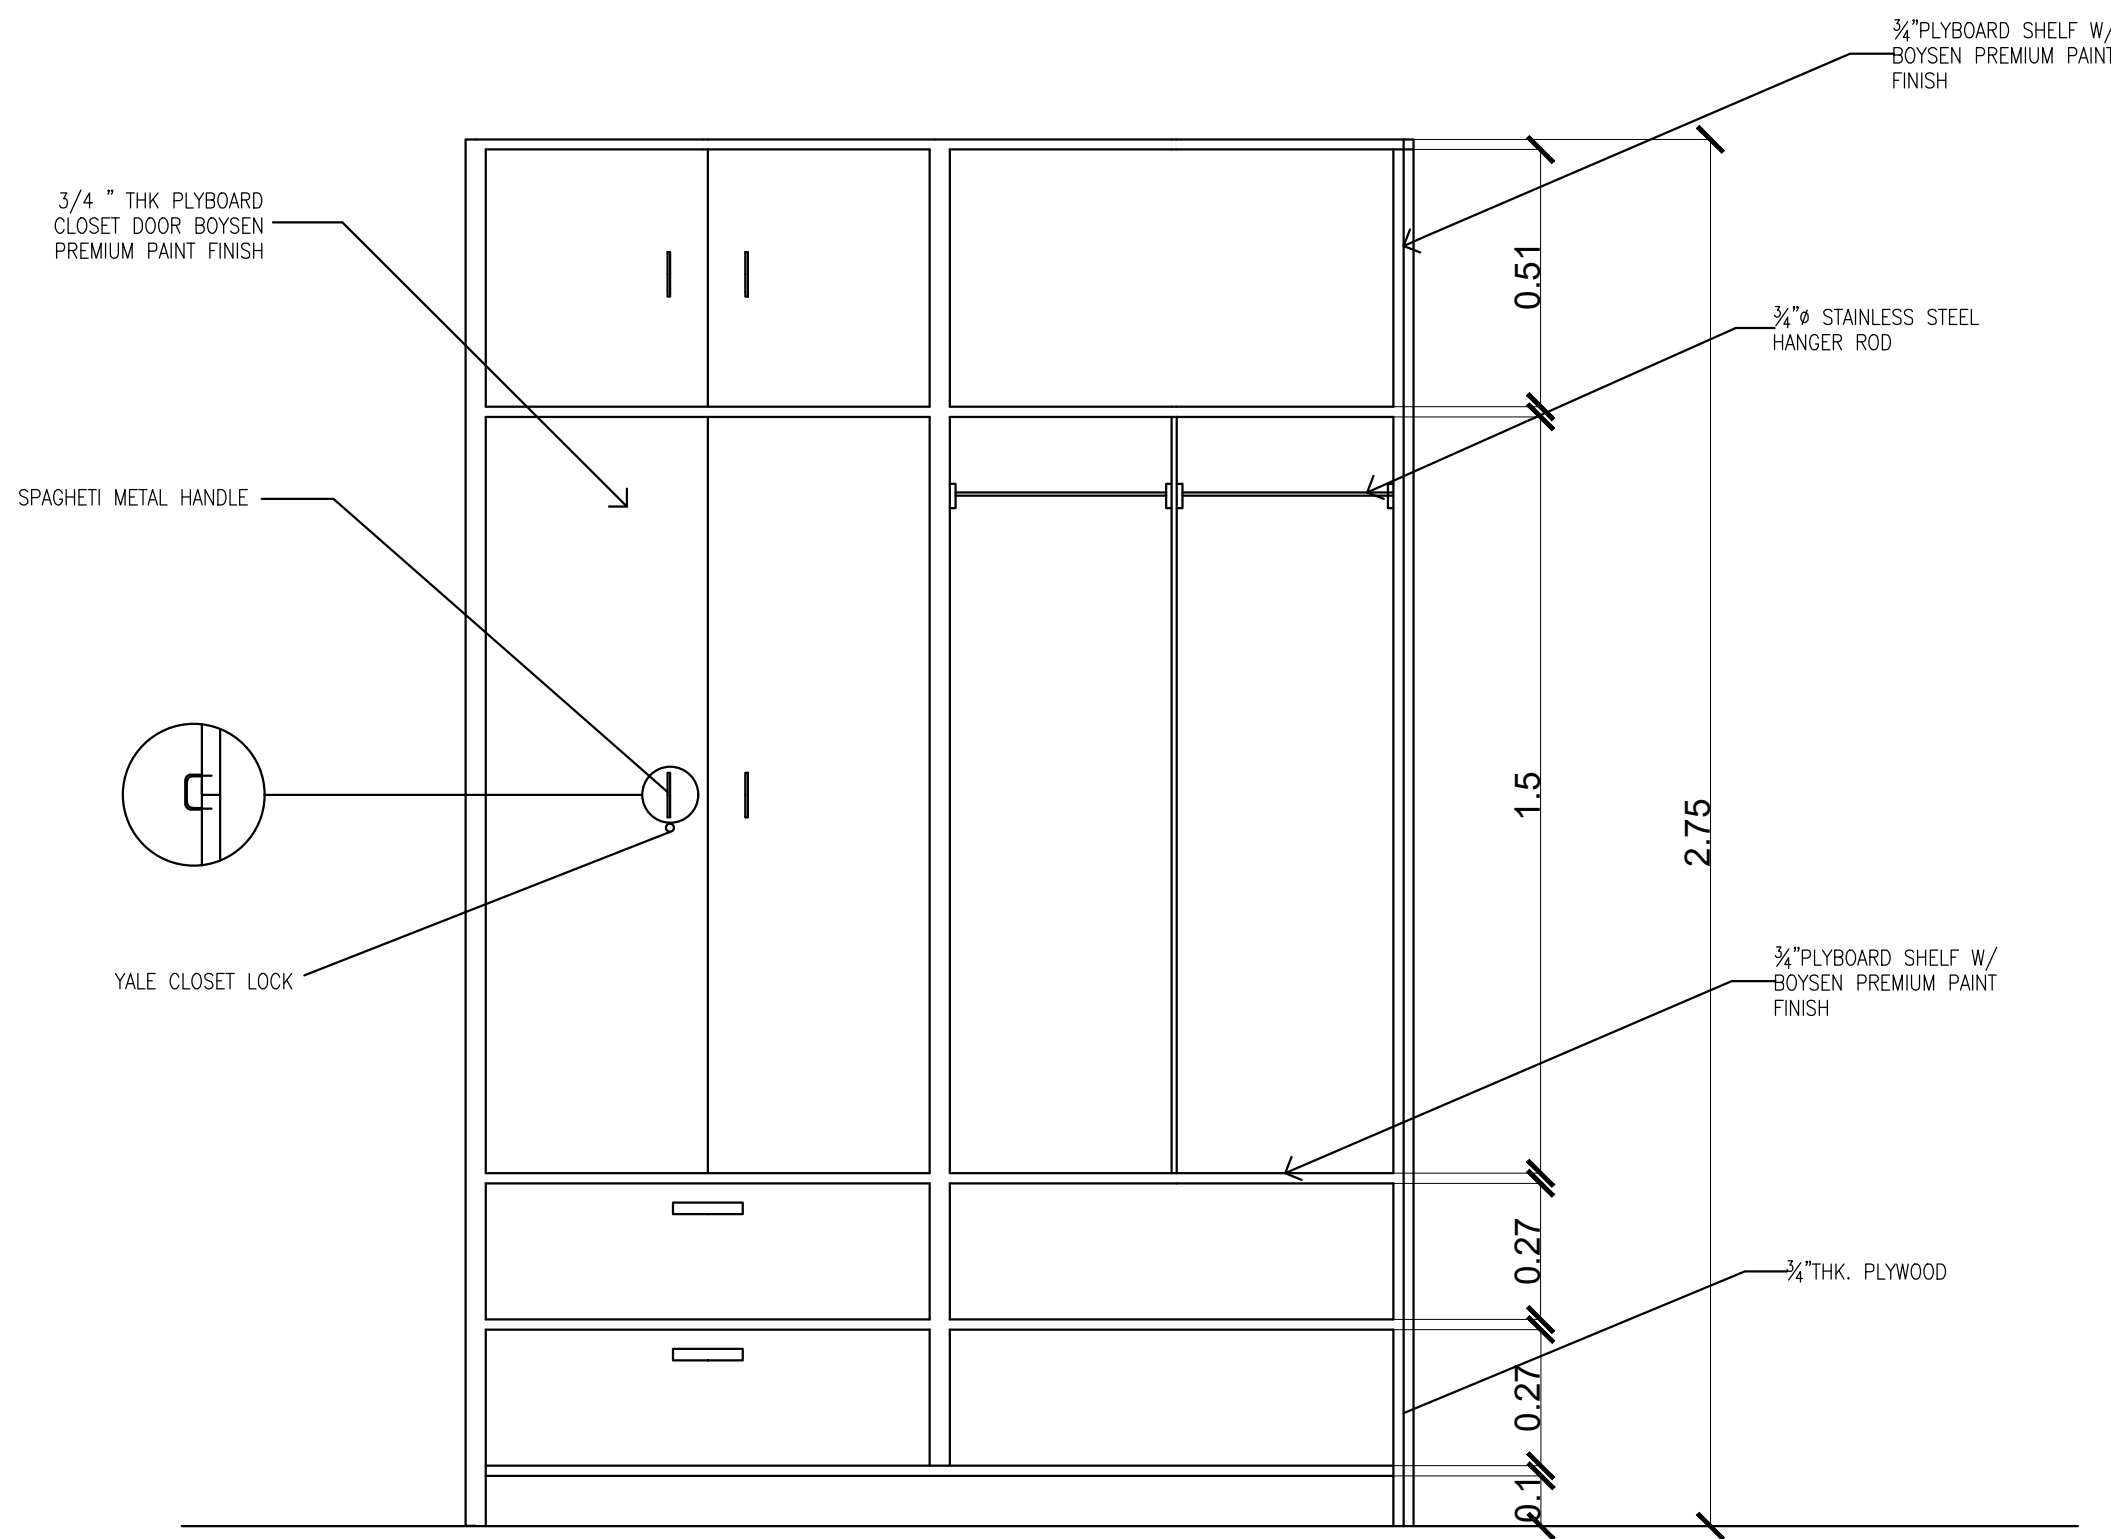

GROUND FLOOR CABINET REPLACEMENT		SECOND FLOOR STUDY TABLE REPLACEMENT	
ROOM	REPLACEMENT	ROOM	REPLACEMENT
102	12 HINGE/12 HANDLE/4 LOCK	201	12 HINGES/12 HANDLES/4 LOCKS
103	12 HINGE/12 HANDLE/4 LOCK	202	12 HINGES/12 HANDLES/4 LOCKS
104	12 HINGE/12 HANDLE/4 LOCK/3 DRAWERS	203	12 HINGES/12 HANDLES/4 LOCKS
105	4 DRAWERS/6 LOWER DOOR	204	12 HINGES/12 HANDLES/4 LOCKS
106	4 DRAWERS/6 LOWER DOOR/ 12 HINGES/12 HANDLES/4 LOCKS	205	12 HINGES/12 HANDLES/4 LOCKS
107	2 DRAWERS/2 LOWER DOOR	206	12 HINGES/12 HANDLES/4 LOCKS
108	4 DRAWER/4 LOWER DOOR/4 UPPER DOOR 12 HINGES/12 HANDLES/4 LOCKS	207	12 HINGES/12 HANDLES/4 LOCKS
110	12 HINGES/12 HANDLES/4 LOCKS	208	12 HINGES/12 HANDLES/4 LOCKS
113	12 HINGES/12 HANDLES/4 LOCKS	209	12 HINGES/12 HANDLES/4 LOCKS
		210	12 HINGES/12 HANDLES/4 LOCKS
		211	12 HINGES/12 HANDLES/4 LOCKS
		212	12 HINGES/12 HANDLES/4 LOCKS
		213	12 HINGES/12 HANDLES/4 LOCKS

**1**  
**A-6** SCALE 1:20M  
**STUDY TABLE FOR REPLACEMENT**

**2**  
**A-6** SCALE 1:20M  
**CABINET FOR REPLACEMENT**

OWNER / DEVELOPER	ARCHITECT		SUBMITTED BY:	PROJECT TITLE	SHEET CONTENTS	OWNER	RECOMMENDING APPROVAL:	APPROVED BY:	R.A. 9266 – THIS DRAWING IS AN INSTRUMENT OF SERVICE AND PROPERTY OF ASYANA CONSTRUCTION & CONSULTANCY. UNAUTHORIZED REPRODUCTION IN PART OR IN WHOLE IS PROHIBITED WITHOUT WRITTEN CONSENT.	SCALE	AS SHOWN	PROJECT I.D. NO.	
<div><div></div><div>201, The Levels, Pacific Rim Rd. Contact Number 0956-768-2678 Filinvest Alabang, Muntinlupa City Email: ferbal_1@yahoo.com.ph</div></div>	ARCHITECT		ASYANA CONSTRUCTION CONSULTANCY PROPRIETRESS	Repair and Improvement of Dormitory Buildings for Boys and Girls (Girl's Dorm)	STUDY TABLE FOR REPLACEMENT CABINET FOR REPLACEMENT	 <b>PHILIPPINE SCIENCE HIGH SCHOOL BICOL REGION CAMPUS</b> DEPARTMENT OF SCIENCE AND TECHNOLOGY	JAY P. BASSIG PSHS RESIDENT ENGINEER	ENGR. LORVI B. PAGOROGON, MHWQ DIRECTOR III		CADD	JP/DANIELLE	202 - -	
	PTR NO. :	REG. NO. :								CHECKED	FLB	SHEET NO.	TOTAL SHTS.
	DATE :	T.I.N. :	DATE	-	<div><div>A</div><div>07</div></div>	<div><div>-</div></div>							
	PLACE :		FILE										