




1 LOCATION MAP  
CS-1 CS-1 NTS

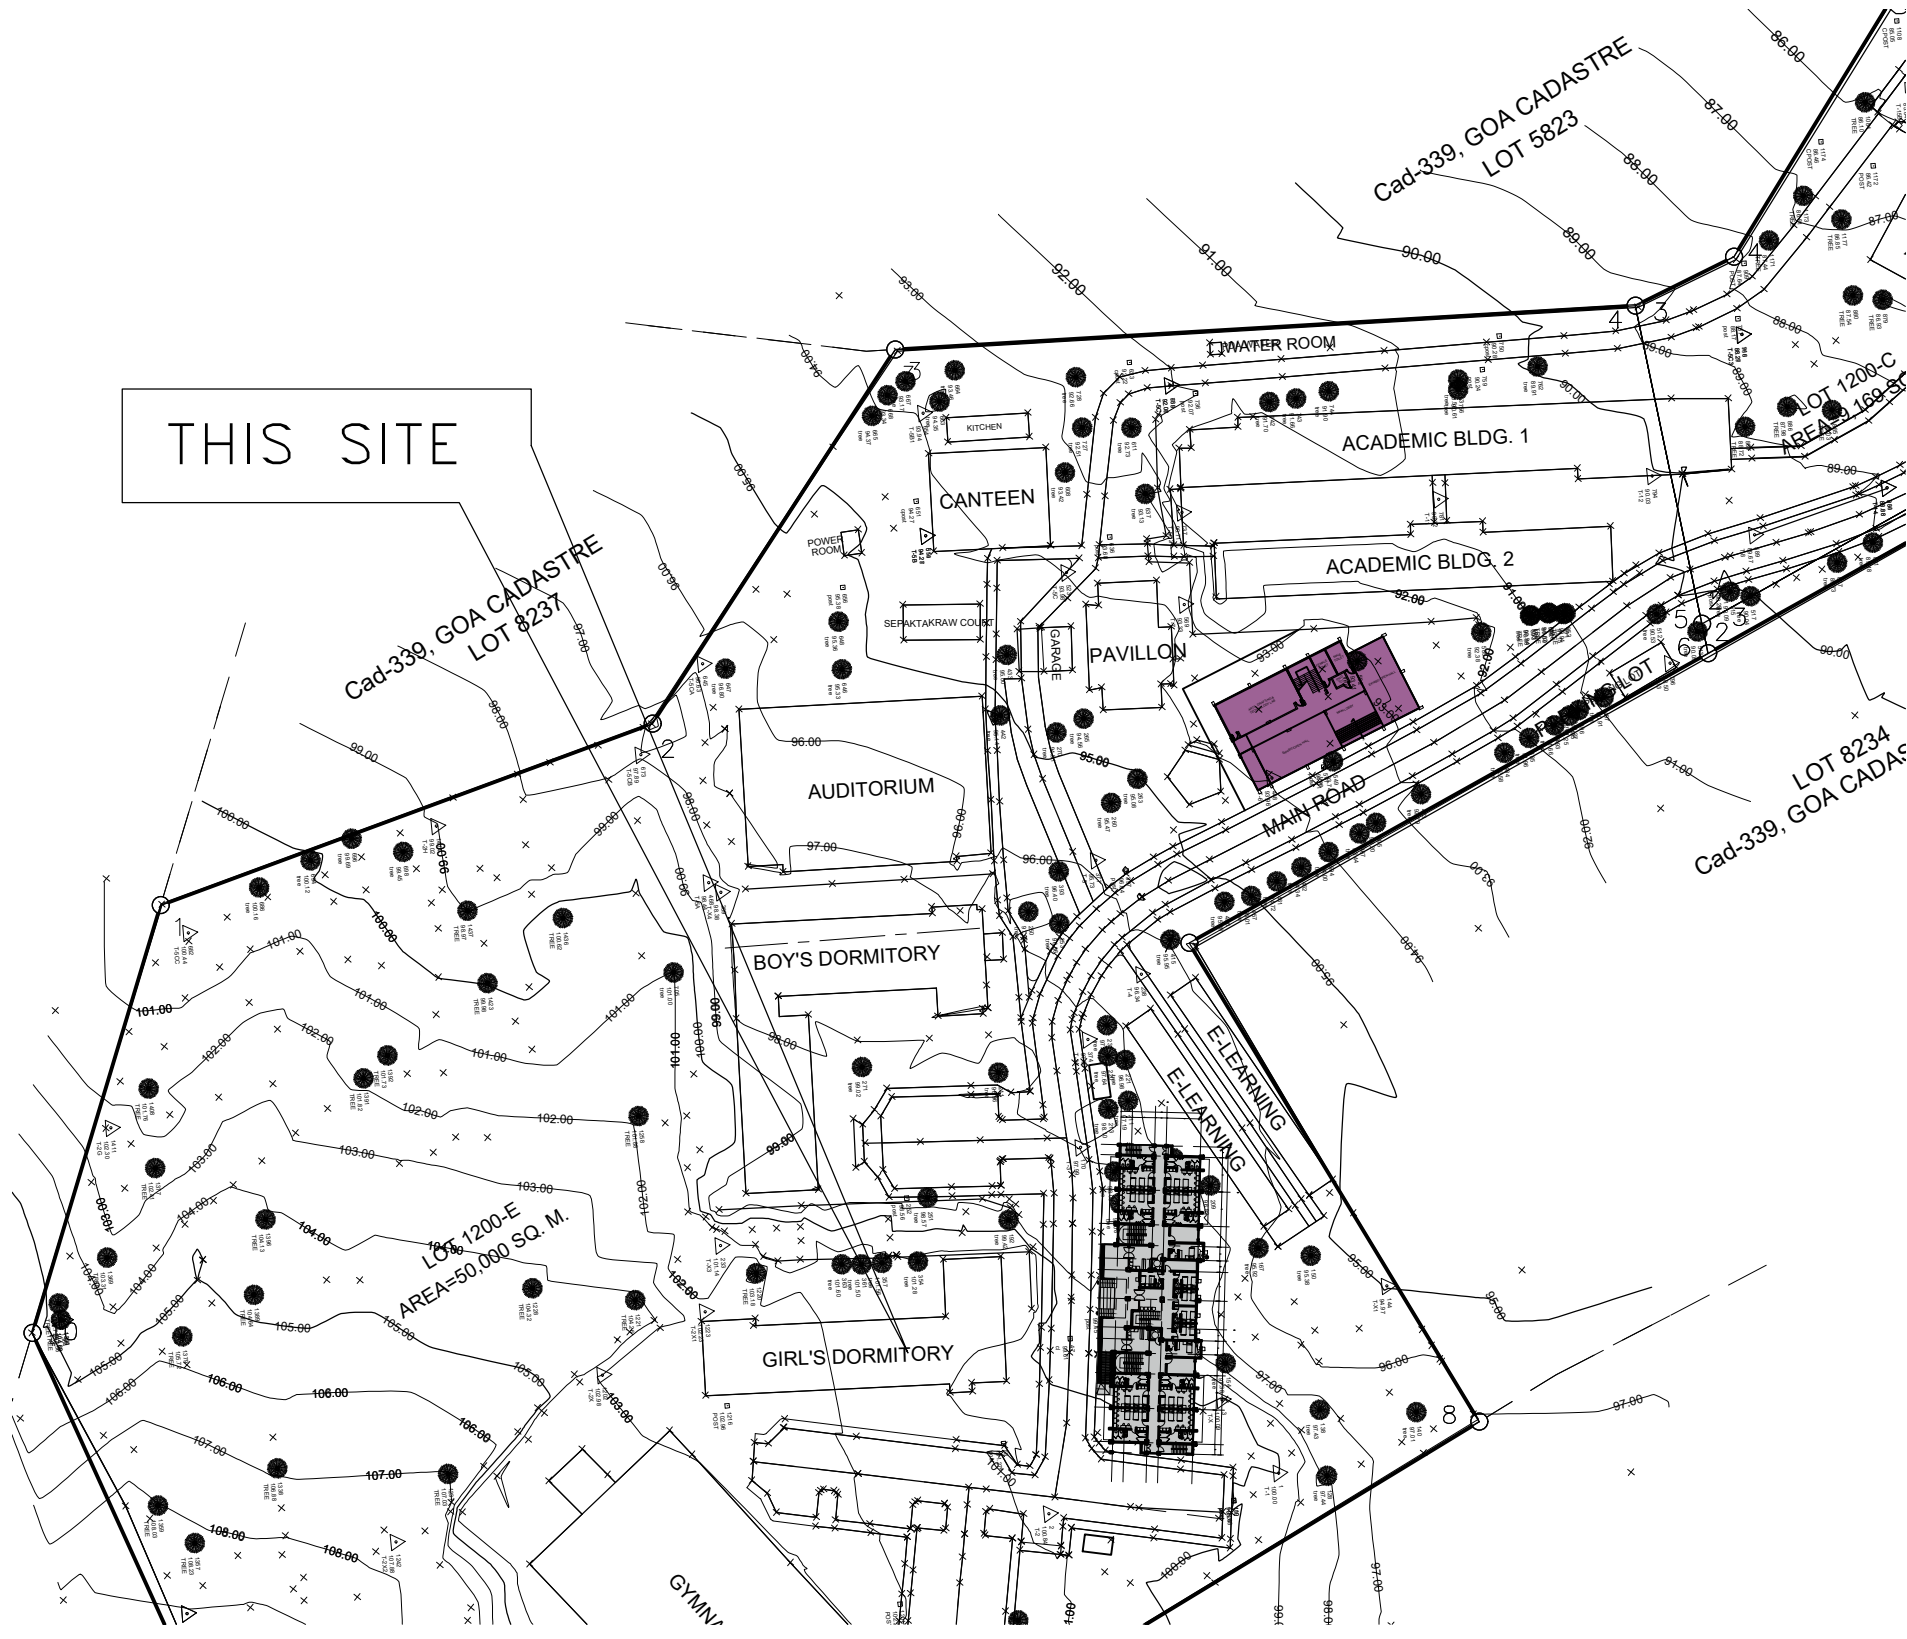

2 SITE DEVELOPMENT PLAN  
CS-1 CS-1 NTS



3 PERSPECTIVE  
CS-1 CS-1 NTS

OWNER / DEVELOPER		ARCHITECT		SUBMITTED BY:	PROJECT TITLE	SHEET CONTENTS	OWNER	RECOMMENDING APPROVAL:	APPROVED BY:	R.A. 9266 - THIS DRAWING IS AN INSTRUMENT OF SERVICE AND PROPERTY OF ASYANA CONSTRUCTION & CONSULTANCY. UNAUTHORIZED REPRODUCTION IN PART OR IN WHOLE IS PROHIBITED WITHOUT WRITTEN CONSENT.	SCALE	AS SHOWN	PROJECT I.D. NO.	
<div><p><b>CONSTRUCTION &amp; CONSULTANCY</b></p><p>201, The Levels, Pacific Rim Rd. Contact Number 0956-768-2678 Filinvest Alabang, Muntinlupa City Email: ferbal_1@yahoo.com.ph</p></div>		ARCHITECT		ASYANA CONSTRUCTION CONSULTANCY	Repair and Improvement of Dormitory Buildings for Boys and Girls (Girl's Dorm)	LOCATION MAP SITE DEVELOPMENT PLAN PERSPECTIVE VIEW	 <p><b>PHILIPPINE SCIENCE HIGH SCHOOL BICOL REGION CAMPUS</b> DEPARTMENT OF SCIENCE AND TECHNOLOGY</p>	<p><u>JAY P. BASSIG</u> PSHS RESIDENT ENGINEER</p>	<p><u>ENGR. LORVI B. PAGOROGON, MHWQ</u> DIRECTOR III</p>		CADD	RPO	202 - -	
											CHECKED	FLB	SHEET NO.	TOTAL SHTS.
		DATE : PLACE :	REG. NO. : T.I.N. :								DATE : PLACE :	T.I.N. :	LOCATION: TAGONGTONG, GOA, CAMARINES SUR	