




1 CROSS SECTION
A-4 A-4 SCALE 1:150 M



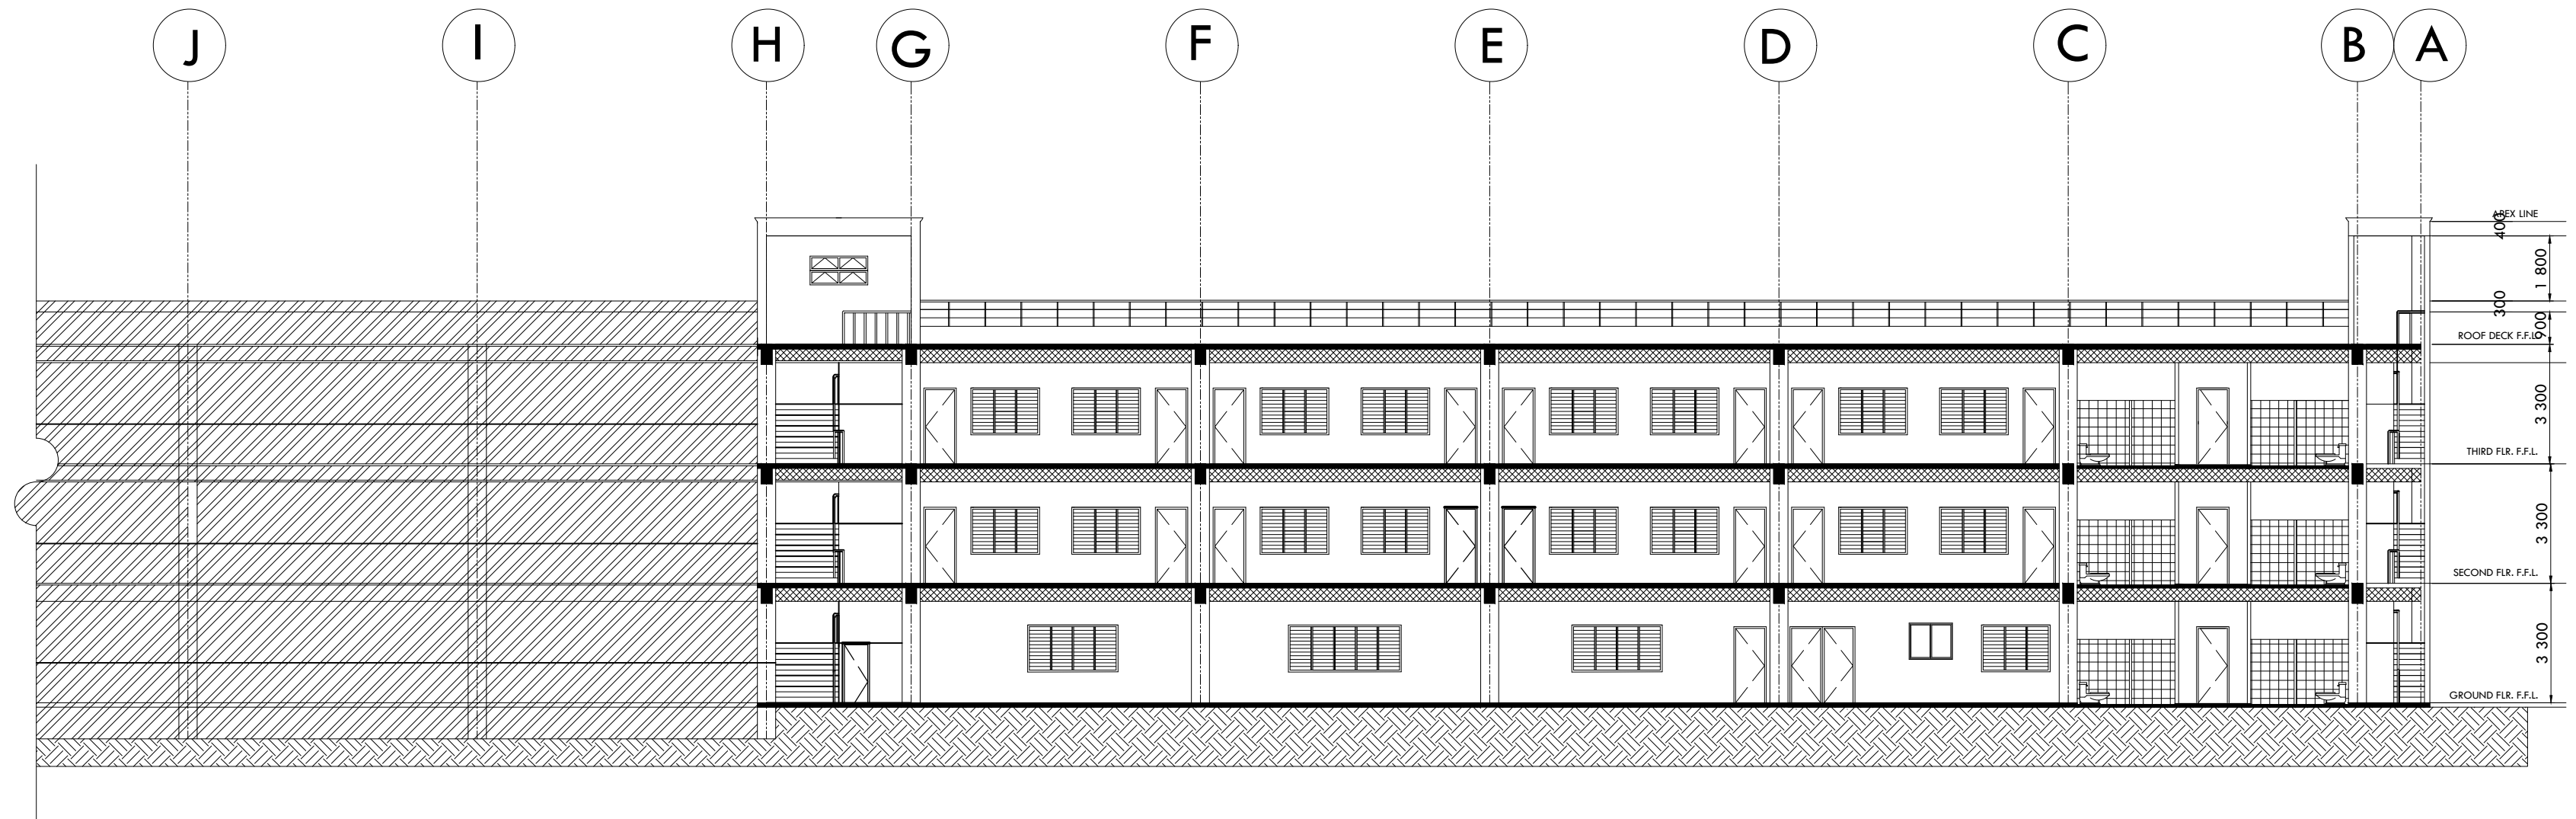

2 LONGITUDINAL SECTION
A-4 A-4 SCALE 1:150 M

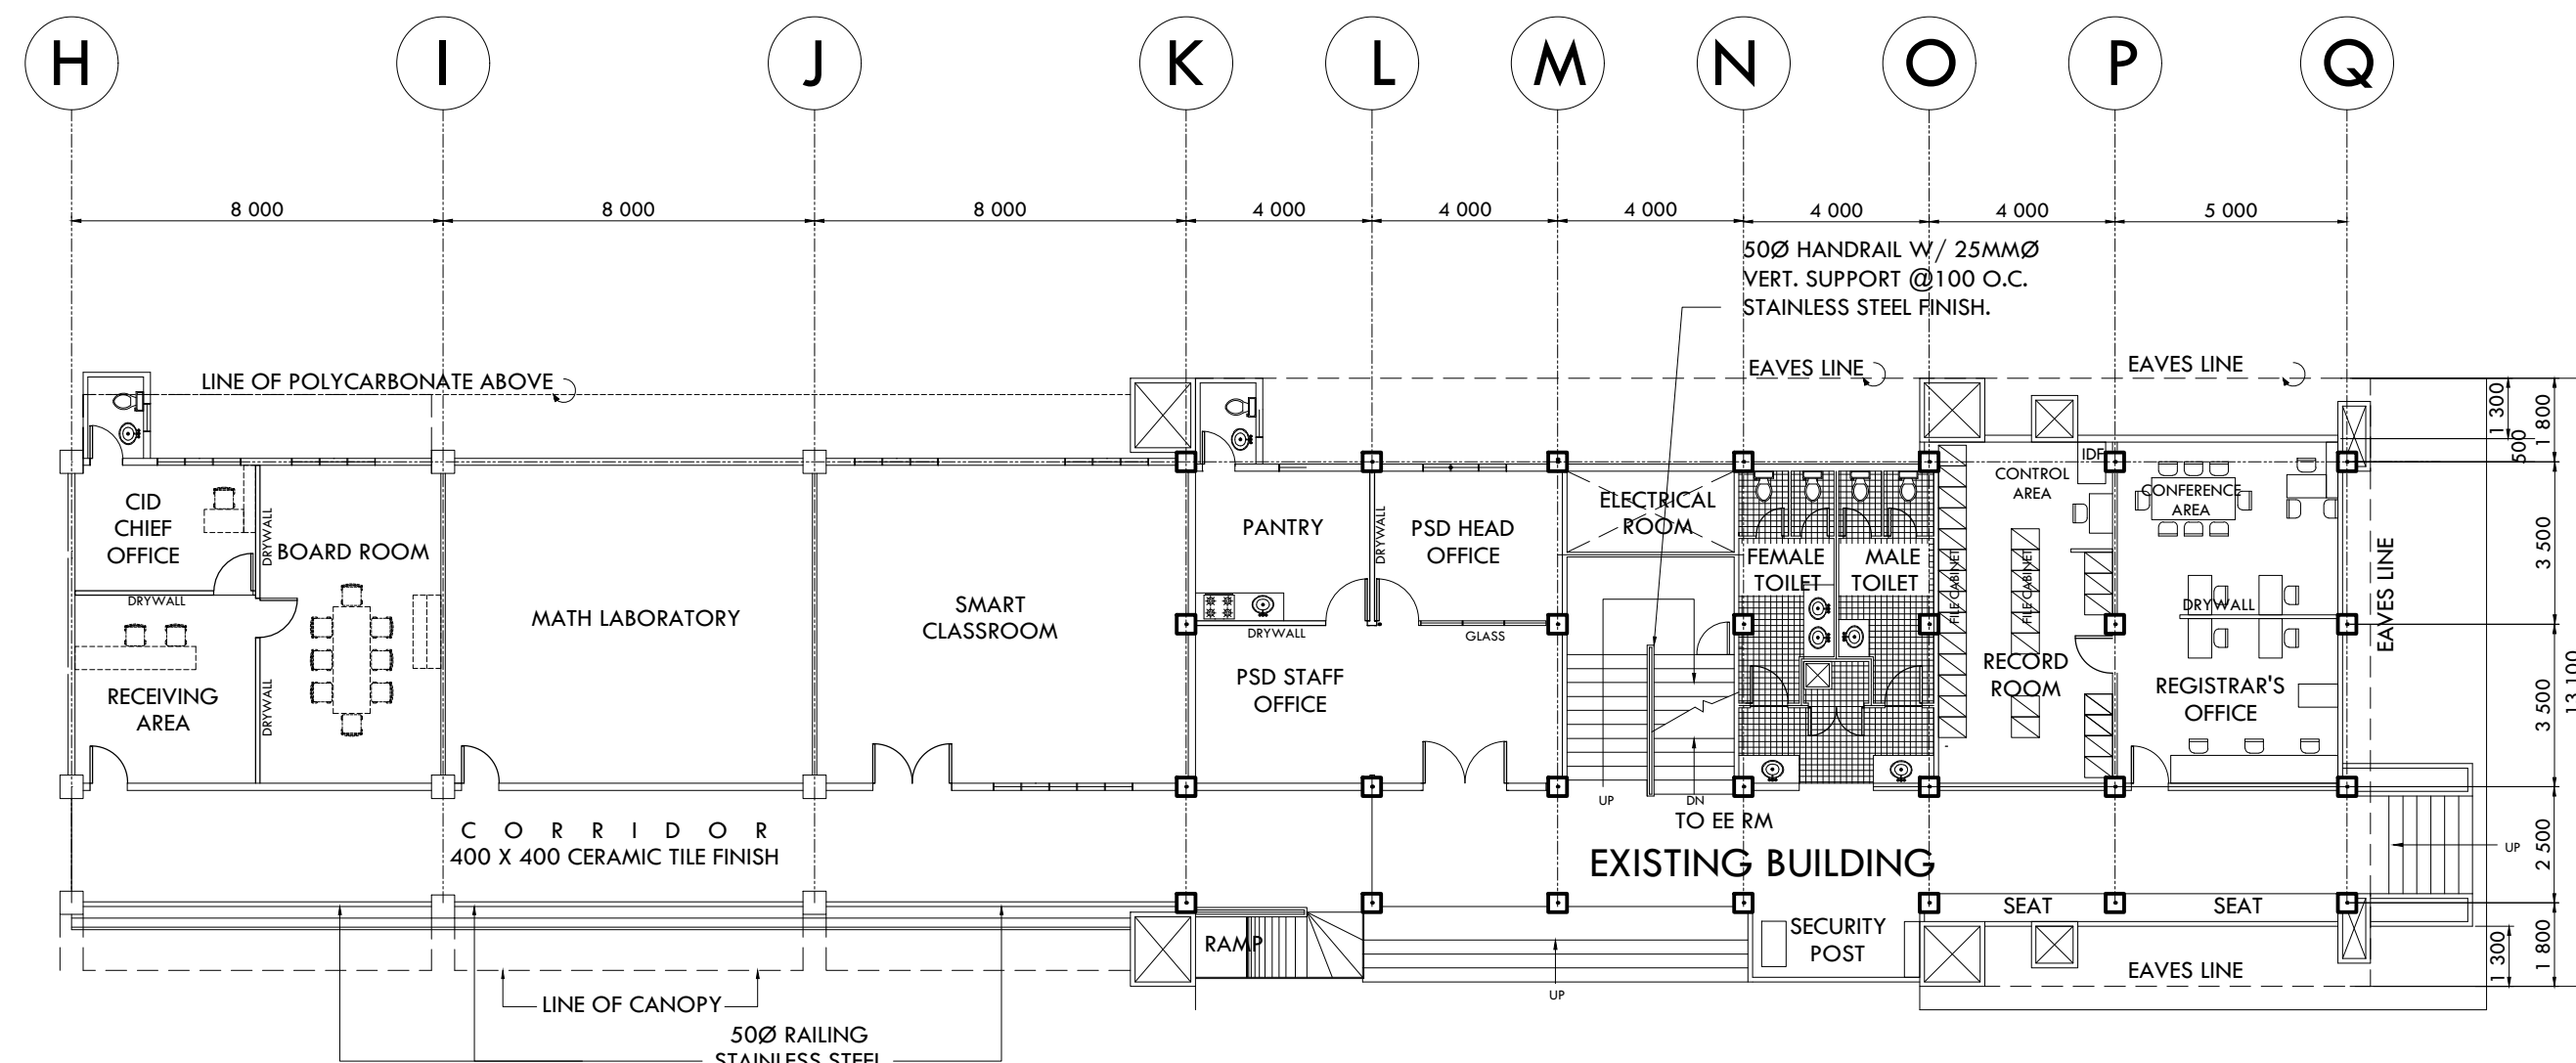

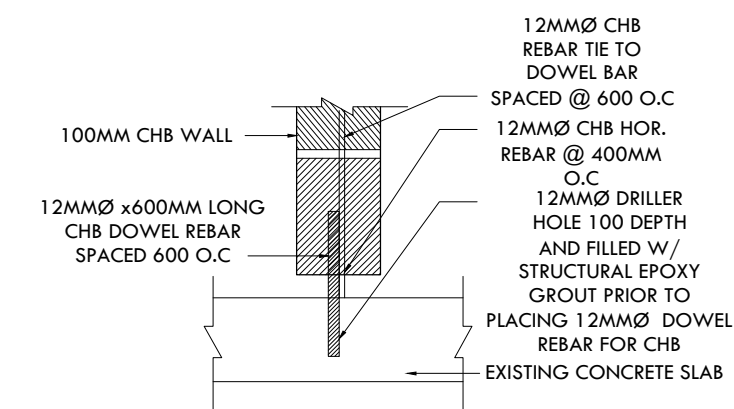3 BLOW-UP PLAN
A-4 A-4 SCALE 1:150 M



4 EXISTING CONC.SLAB
A-4 A-4 SCALE 1:20 M

| OWNER / DEVELOPER | ARCHITECT | SUBMITTED BY: | PROJECT TITLE | SHEET CONTENTS | OWNER | RECOMMENDING APPROVAL: | APPROVED BY: | R.A. 9266 – THIS DRAWING IS AN INSTRUMENT OF SERVICE AND PROPERTY OF ASYANA CONSTRUCTION & CONSULTANCY. UNAUTHORIZED REPRODUCTION IN PART OR IN WHOLE IS PROHIBITED WITHOUT WRITTEN CONSENT | SCALE | AS SHOWN | PROJECT I.D. NO. | |
|---|--|---------------|---|--|---|---|--|---|-----------|-------------|------------------|--|
| <div><div></div><div>Asyana</div><div>CONSTRUCTION & CONSULTANCY</div></div> | ARCHITECT | | ASYANA CONSTRUCTION CONSULTANCY <div>PROPRIETRESS</div> | REHABILITATION OF SCHOOL BUILDINGS ACADEMIC BUILDING I,II AND DORMITORY BUILDING (ACADEMIC-I) | <div></div> <div>PHILIPPINE SCIENCE HIGH SCHOOL BICOL REGION CAMPUS DEPARTMENT OF SCIENCE AND TECHNOLOGY</div> | <div><div>JAY P. BASSIG</div><div>FAD CHIEF</div></div> | <div><div>LORVI B. PAGOROGON, RPAE,MHWO</div><div>DIRECTOR III</div></div> | | CADD | RPO | 202 - - | |
| | CHECKED | FLB | | | | | | | SHEET NO. | TOTAL SHTS. | | |
| | DATE | NOV. 12. 2021 | <div>A</div> <div>04</div> | <div>■</div> | | | | | | | | |
| | FILE | | | | | | | | | | | |
| 201, The Levels, Pacific Rim Rd. Filinvest Alabang, Muntinlupa City Contact Number0956-768-2678 Email: ferbal_1@yahoo.com.ph | PTR NO. : REG. NO. : DATE : PLACE : T.I.N. : | | LOCATION: TAGONGTONG, GOA, CAMARINES SUR | | | | | | | | | |