





1 PERSPECTIVE
CS-1 CS-1 NTS

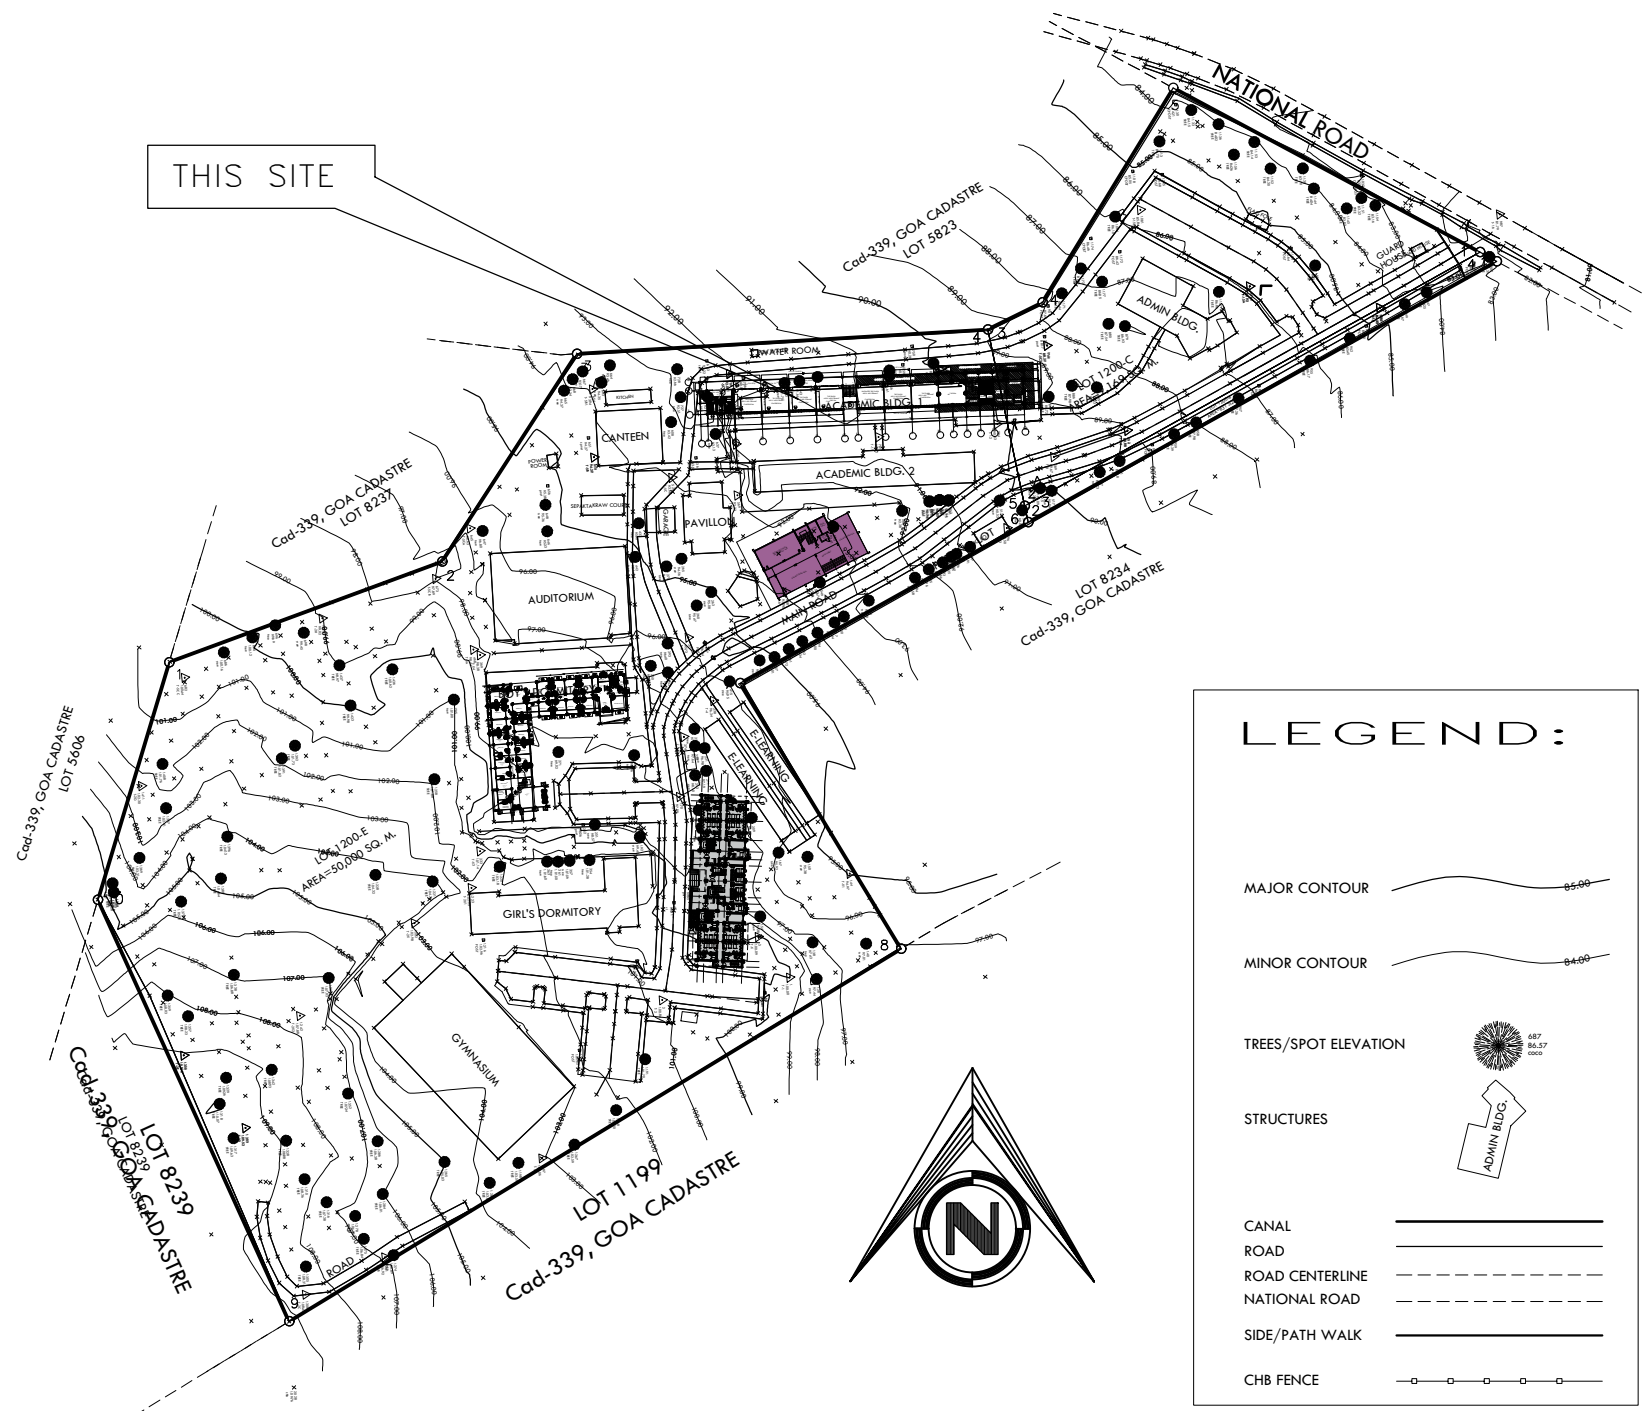

2 LOCATION PLAN
CS-1 CS-1 NTS

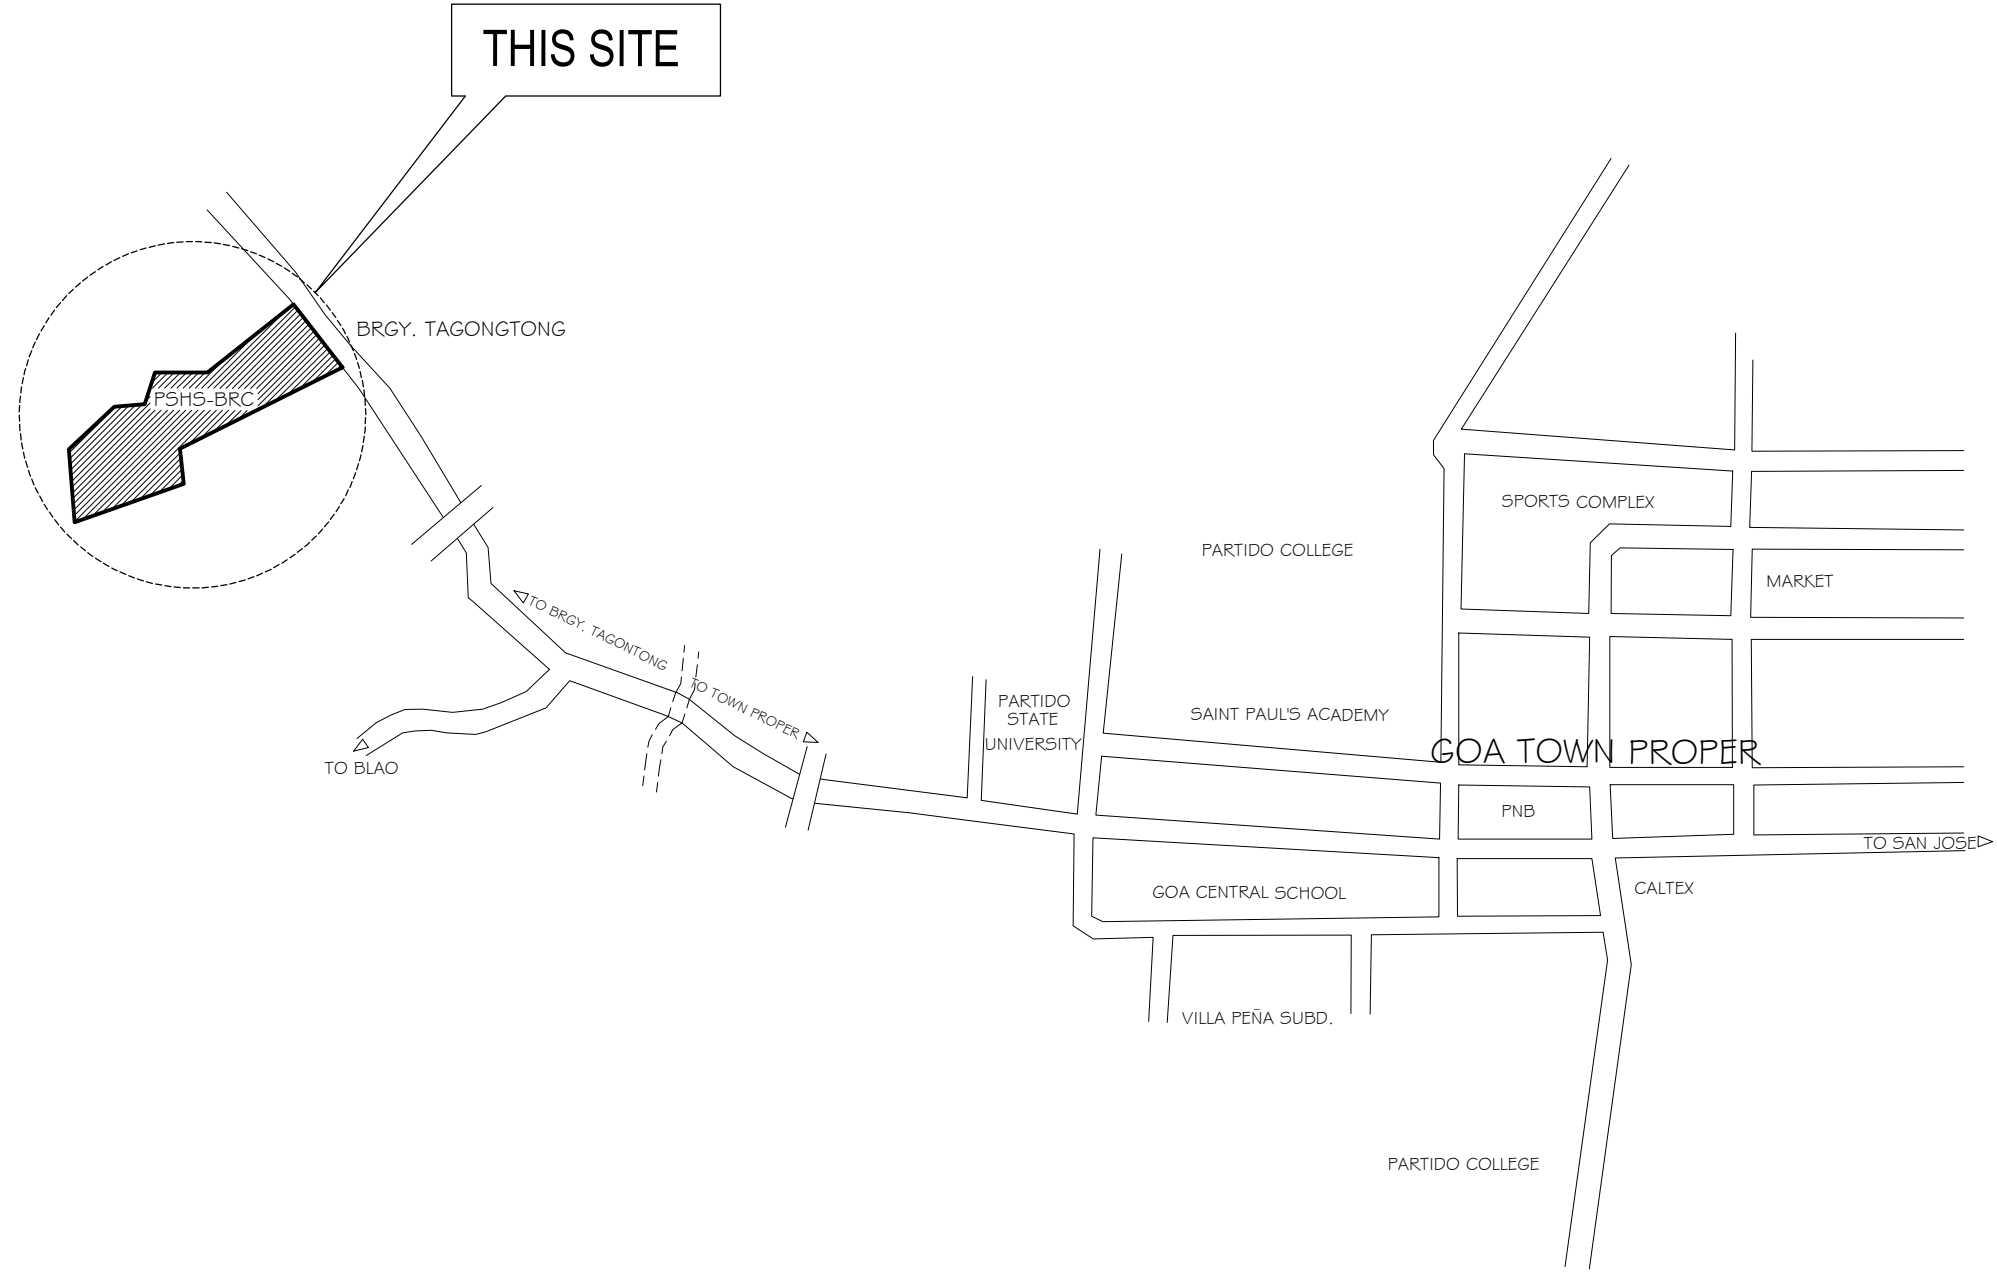

3 VICINITY MAM
CS-1 CS-1 NTS

CONSULTANT:



ENGINEER FERNADO BALLASIO
PROPRIETRESS

-	-	-
-	-	-
-	-	-

CIVIL ENGINEER

REG. NO.	0004571	PTR. NO.	5523680
DATE VALIDITY	8-03-19	PLACE ISSUED	NAGA CITY
T.I.N.	-	DATE	01-05-17

PROJECT TITLE:
REHABILITATION OF SCHOOL BUILDINGS
ACADEMIC BUILDING I, II AND
DORMITORY BUILDING
(ACADEMIC-I)

LOCATION:
TAGONGTONG, GOA
CAMARINES SUR

OWNER:



RECOMMENDING APPROVAL:

JAY P. BASSIG
PSHS RESIDENT ENGINEER

APPROVED BY:

ENGR. LORVI B. PAGOROGON, MHWQ
DIRECTOR III, PSHS-BRC

NOTE:

MARK DATE REVISION

SHEET CONTENTS:

VICINITY MAP
LOCATION PLAN
PICTURE OF ACADEMIC BUILDING 1

DESIGNED BY:	SHEET NO.
CADD BY: RPO	CS-1
CHECKED BY: FLB	1 1
DATE:	

PRELIMINARY BIDDING ☐ CONSTRUCTION ☐ AS-BUILT

DATE OF ISSUE: