

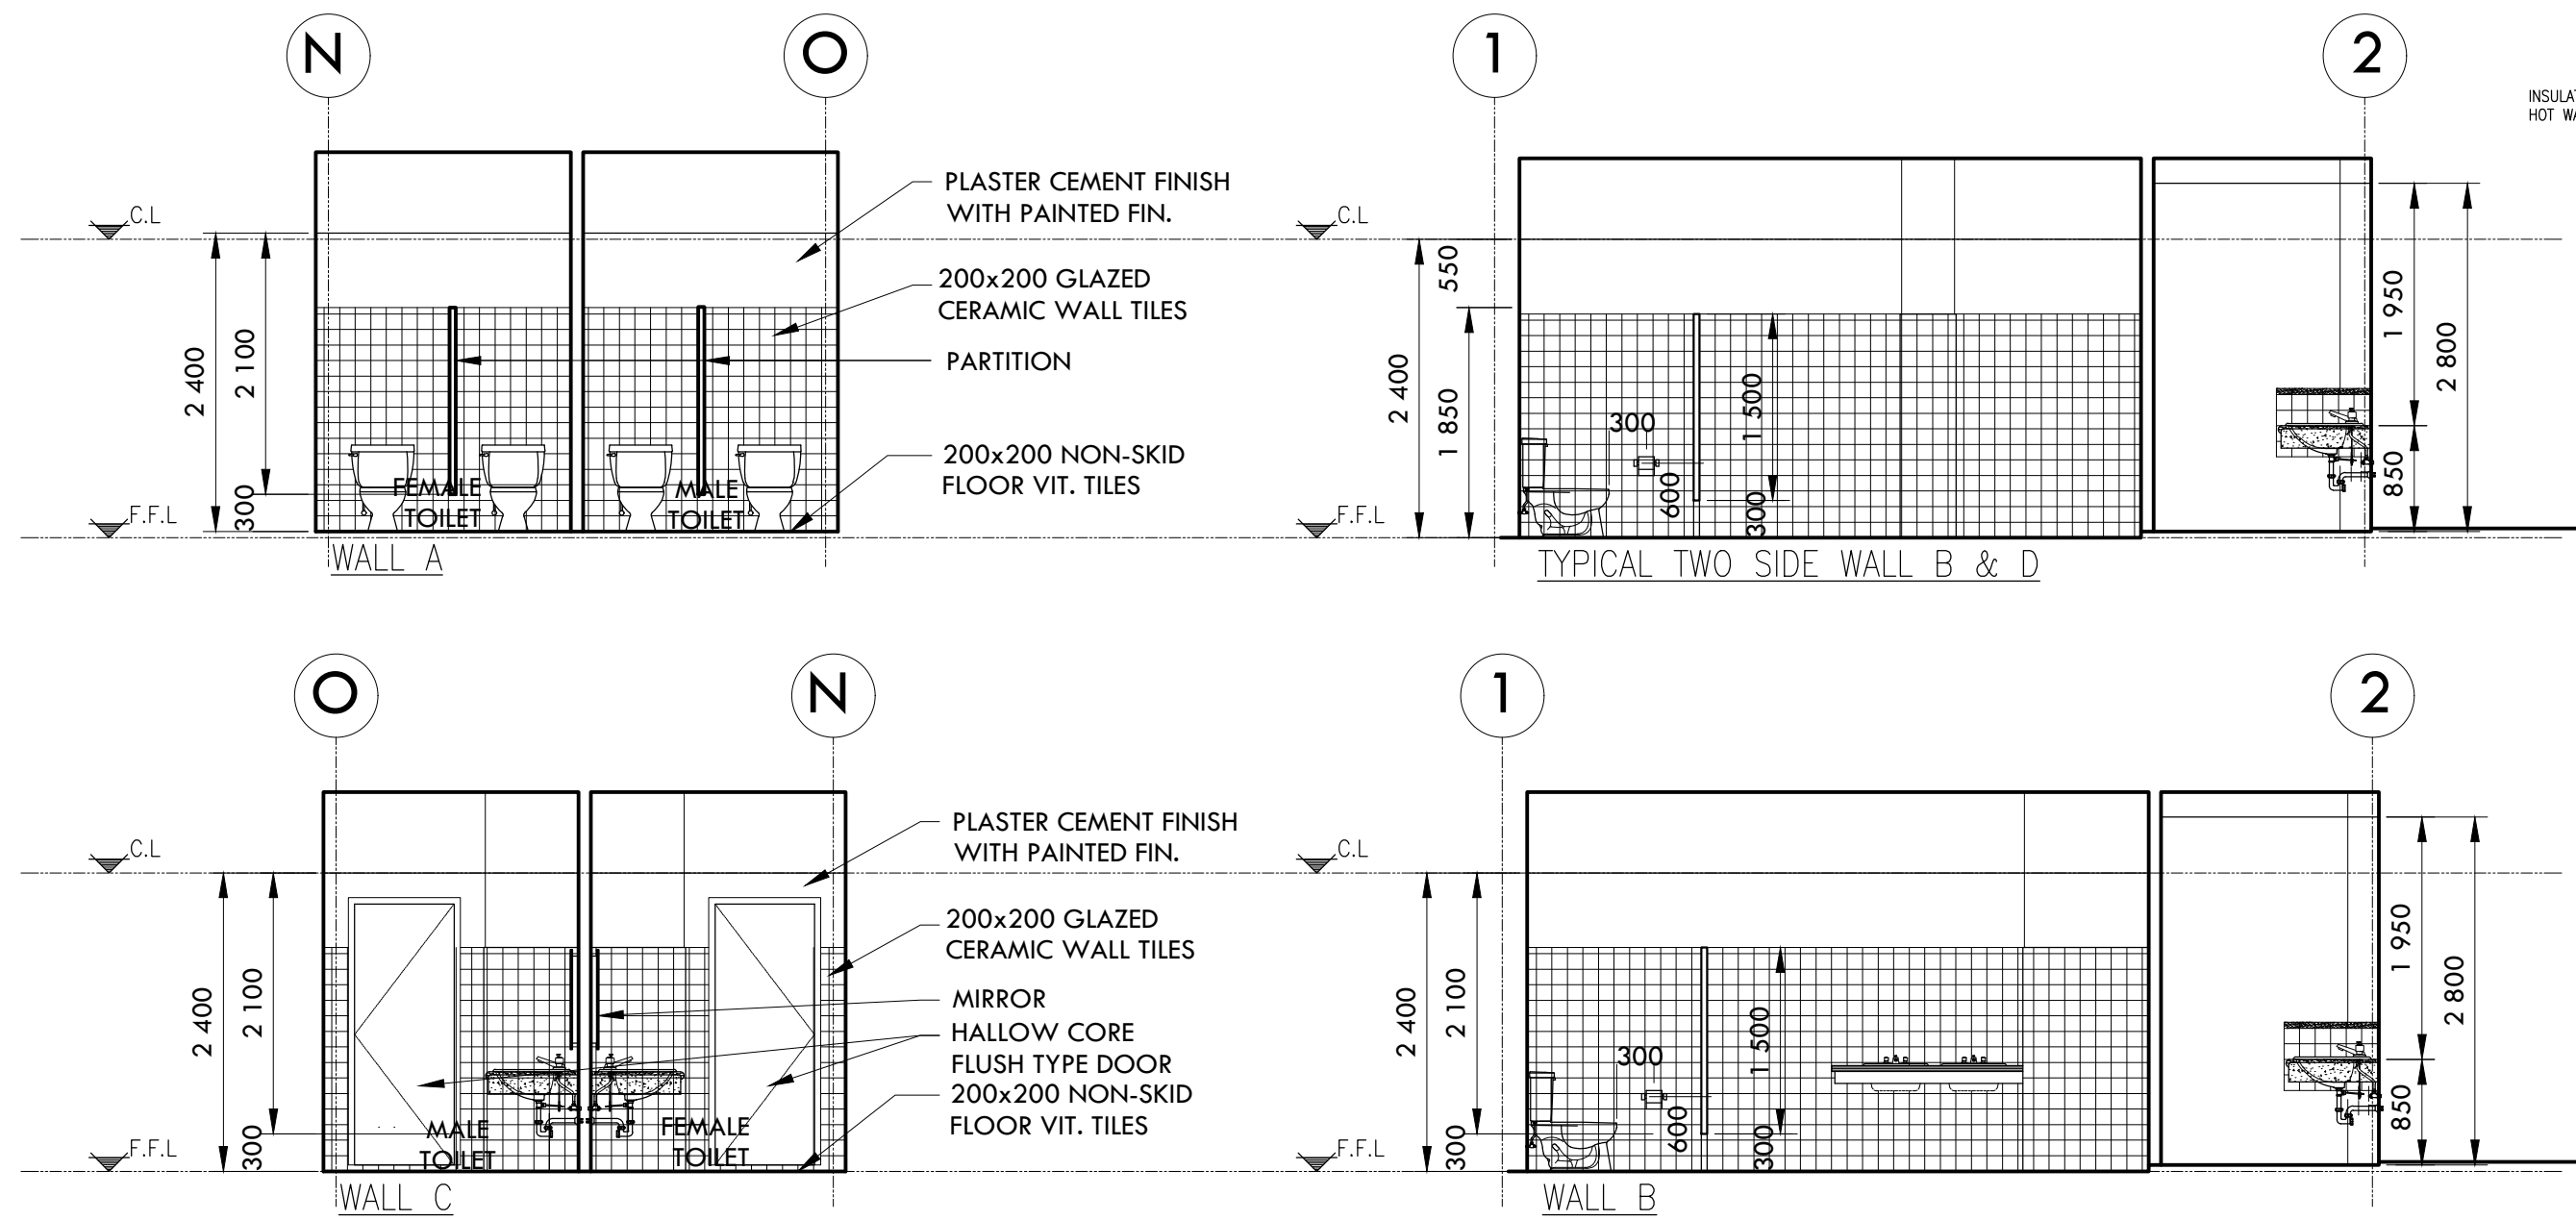


2B MALE TOILET INTERIOR ELEVATION
A-8 A-8

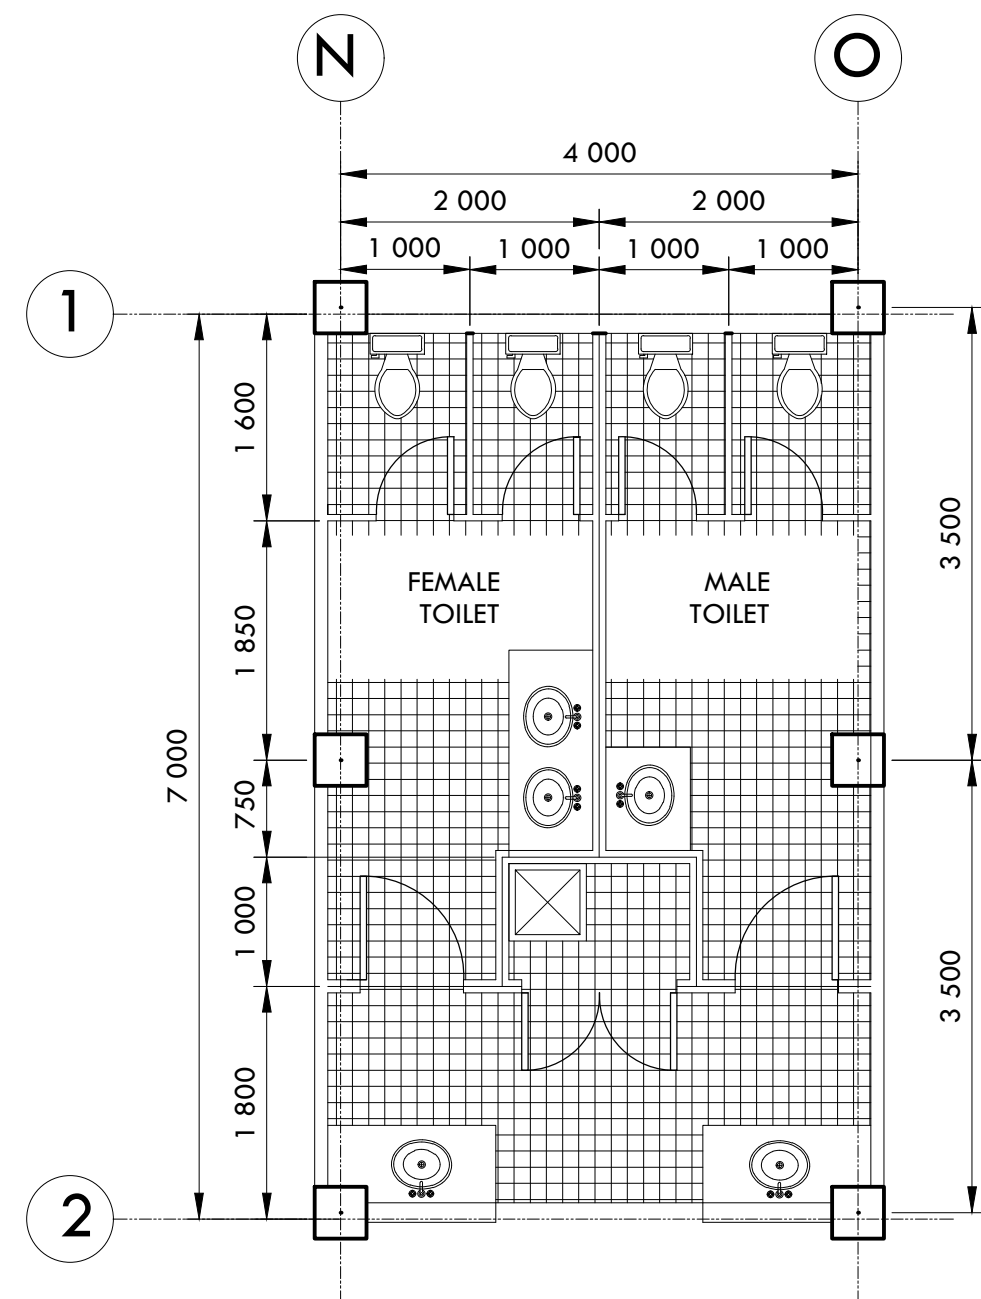

A-8 A-8

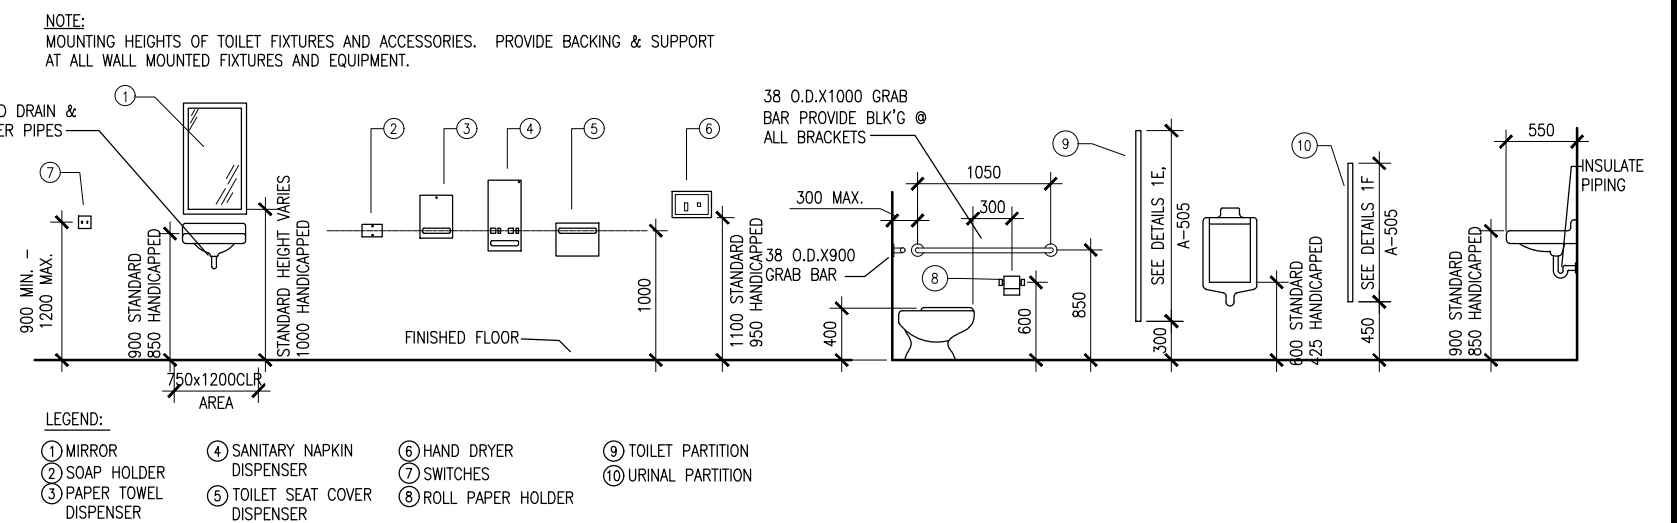

1B TOILET FIXTURE STANDARD
A-8 A-8



3 310

3 260

600

BUILDING DIRECTORY			
PHILIPPINE SCIENCE HIGH SCHOOL			
1	2	3	4

2 ACADEMIC - 1 BUILDING DIRECTORY
A-8 A-8 NTS

OWNER / DEVELOPER	ARCHITECT	SUBMITTED BY:	PROJECT TITLE	SHEET CONTENTS	OWNER	RECOMMENDING APPROVAL:	APPROVED BY:	R.A. 9266 - THIS DRAWING IS AN INSTRUMENT OF SERVICE AND PROPERTY OF ASYANA CONSTRUCTION & CONSULTANCY. UNAUTHORIZED REPRODUCTION IN PART OR IN WHOLE IS PROHIBITED WITHOUT WRITTEN CONSENT.	SCALE	AS SHOWN	PROJECT I.D. NO.
 201, The Levels, Pacific Rim Rd. Contact Number 0956-768-2678 Filinvest Alabang, Muntinlupa City Email: ferbal_1@yahoo.com.ph	ARCHITECT PTR NO.: REG. NO.: DATE: T.I.N.: PLACE:	ASYANA CONSTRUCTION CONSULTANCY PROPRIETRESS	REHABILITATION OF SCHOOL BUILDINGS ACADEMIC BUILDING I, II AND DORMITORY BUILDING (ACADEMIC-I) LOCATION: TAGONGTONG, GOA, CAMARINES SUR	TYPICAL GRD. TO 3RD FEMALE & MALE ENLARGED TOILET PLAN	 PHILIPPINE SCIENCE HIGH SCHOOL BICOL REGION CAMPUS DEPARTMENT OF SCIENCE AND TECHNOLOGY	JAY P. BASSIG FAD CHIEF	LORVI B. PAGOROGON, RPAE, MHWQ DIRECTOR III		CADD	RPO	202 - -
									CHECKED	FLB	SHEET NO.
									DATE	NOV. 12, 2021	A 08
									FILE		TOTAL SHTS. -